


PLAT OF PROPERTY SURVEY

GARY W. & TONI A. WATSON  
MURRAY SUBDIVISION (PLAT VOLUME 24, PAGE 7)  
PART OF THE SOUTHEAST QUARTER, SECTION ELEVEN (11)  
TOWNSHIP TWENTY-TWO(22), RANGE NINETEEN(19)  
JACKSON TOWNSHIP, RICHLAND COUNTY, OHIO

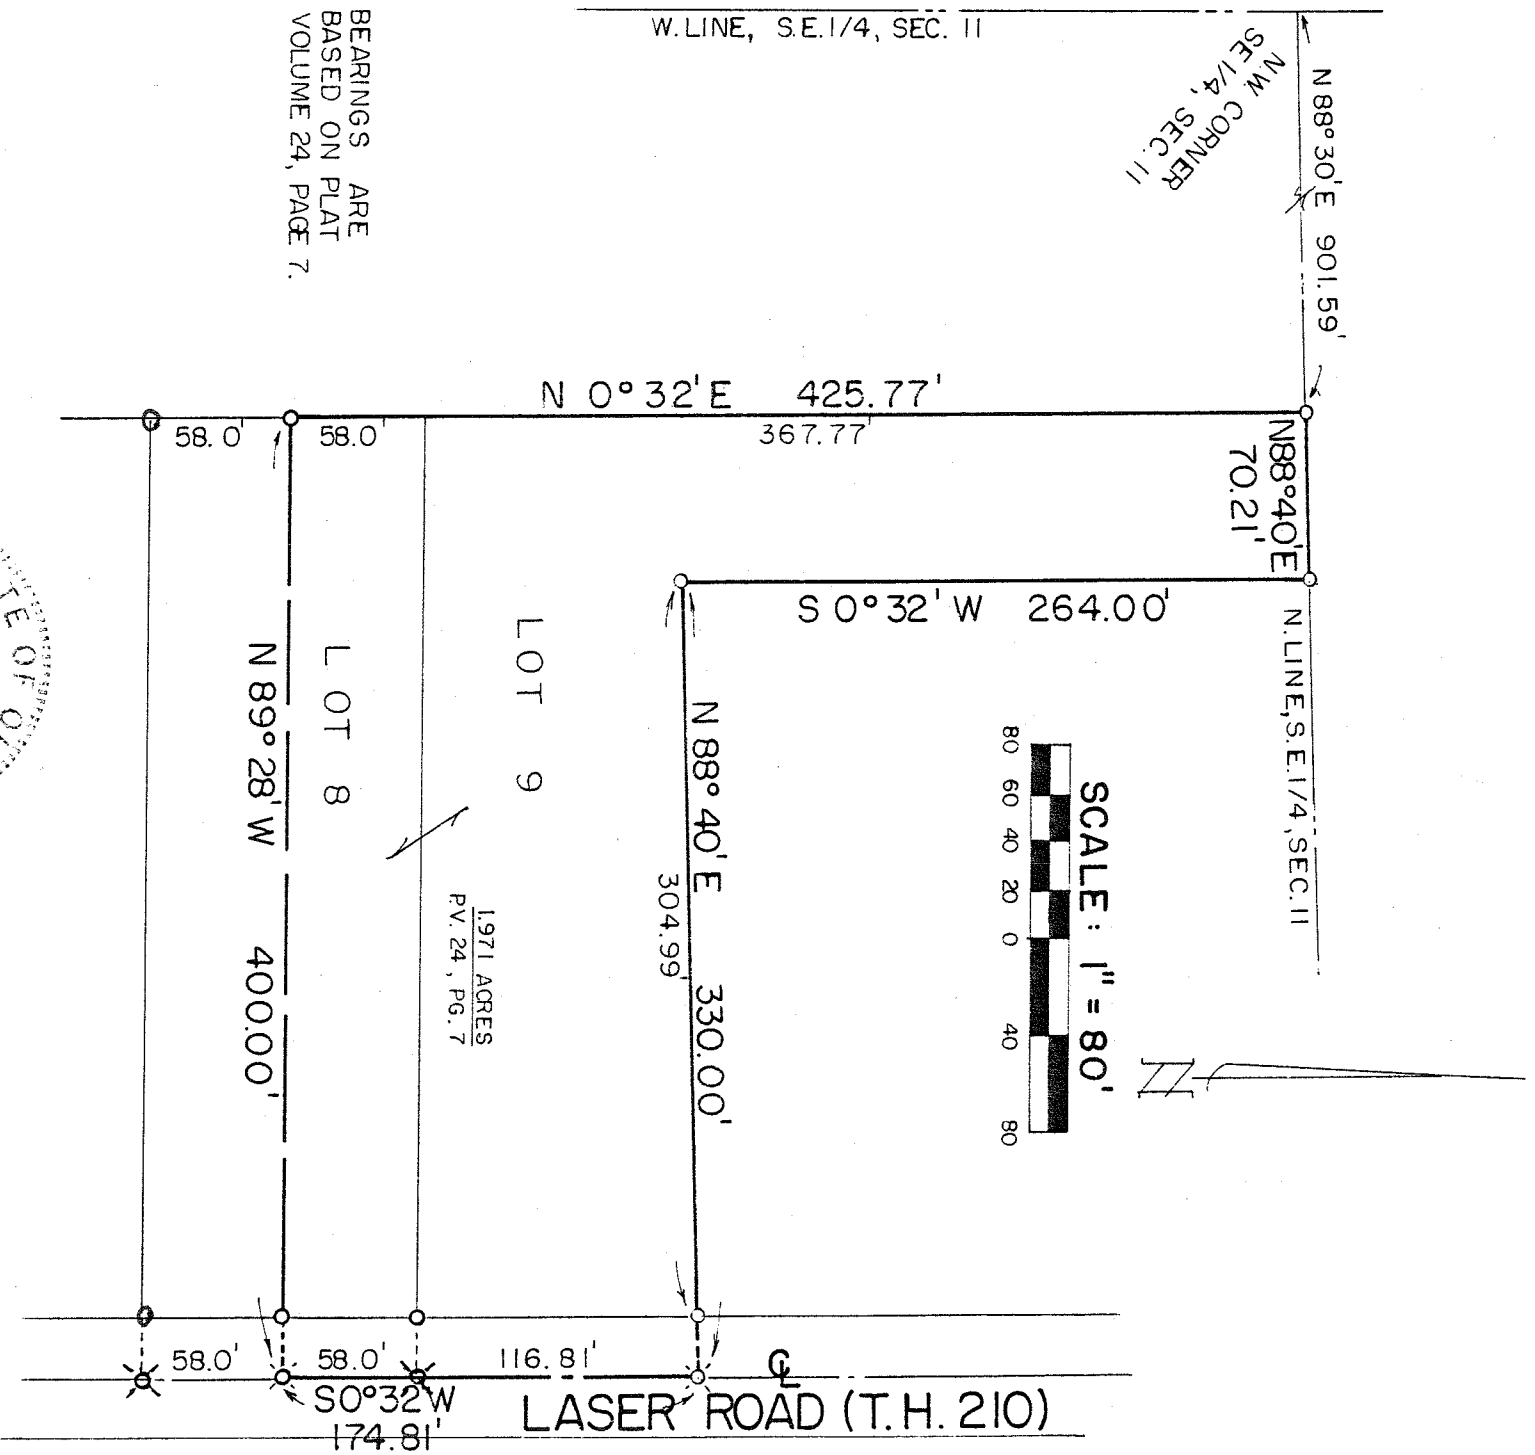

BEARINGS ARE  
BASED ON PLAT  
VOLUME 24, PAGE 7.

**LEGEND**

- IRON PIPE FOUND
- ⊗ RAILROAD SPIKE SET
- ⊗ RAILROAD SPIKE FOUND
- 5/8" IRON PIN SET WITH CAP STAMPED "6687, 6691"



PREPARED BY  
F. E. KROCKA & ASSOCIATES, INC.

*Raymond G. Lenczowski*  
RAYMOND G. LENCZOWSKI

OHIO REGISTERED SURVEYOR NO. 6687  
DATED: NOVEMBER 13, 1989