
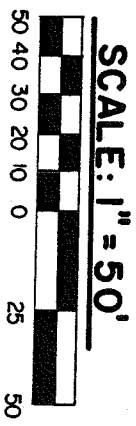


PLAT OF PROPERTY SURVEY


ROBERT TOOKER

PART OF THE SOUTHWEST QUARTER, SECTION ELEVEN(11)
TOWNSHIP TWENTY-TWO(22), RANGE NINETEEN(19)
JACKSON TOWNSHIP, RICHLAND COUNTY, OHIO

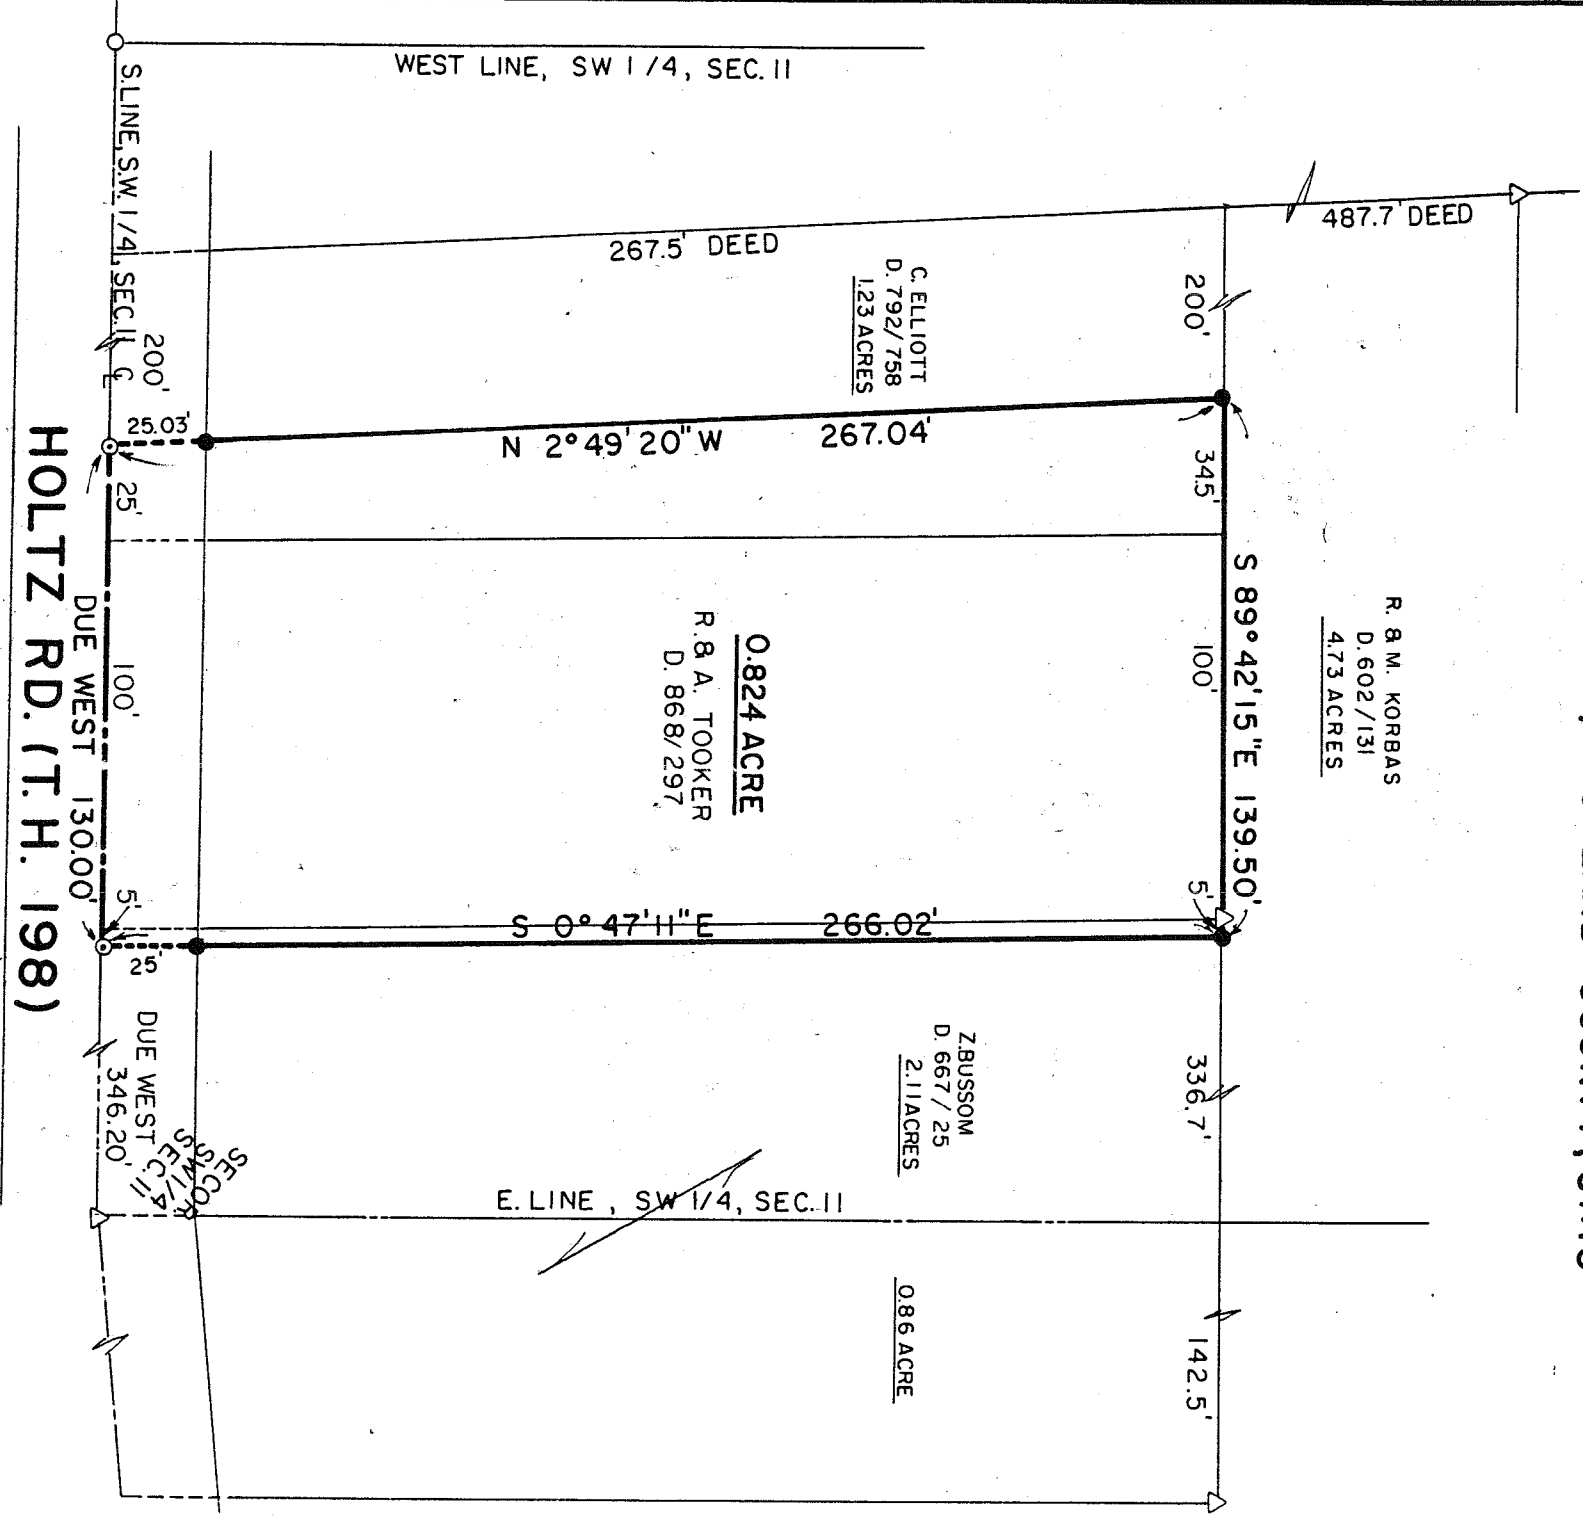

LEGEND

- O - IRON PIPE FOUND
- Δ - IRON PIN FOUND
- ⊙ - SURVEY NAIL SET
- - 5/8" IRON PIN SET WITH CAP STAMPED "6687, 6991"

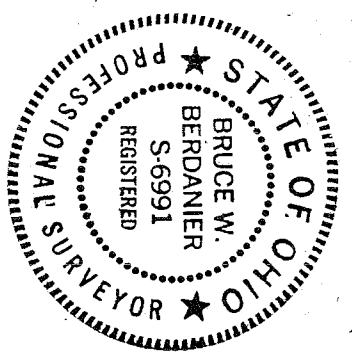

BEARINGS
ARE
ASSUMED

PREPARED BY

F. E. KROCKA & ASSOCIATES

Bruce W. Berdaniel
BRUCE W. BERDANIER

REGISTERED OHIO SURVEYOR NO. 6991
DATE: JANUARY 8, 1987