

PLAT OF PROPERTY SURVEY
 CARLETON AND JOHN HARTZ
 TO


CARLA M. SNYDER

PART OF THE SOUTHWEST QUARTER, SECTION TWELVE (12),
 TOWNSHIP TWENTY-TWO (22), RANGE NINETEEN (19),
 JACKSON TOWNSHIP, RICHLAND COUNTY, OHIO

- IRON PIPE PLACED
- R.R. SPIKE PLACED
- ⊙ R.R. SPIKE FOUND
- FENCE POST FOUND

SCALE: 1"=50'

N

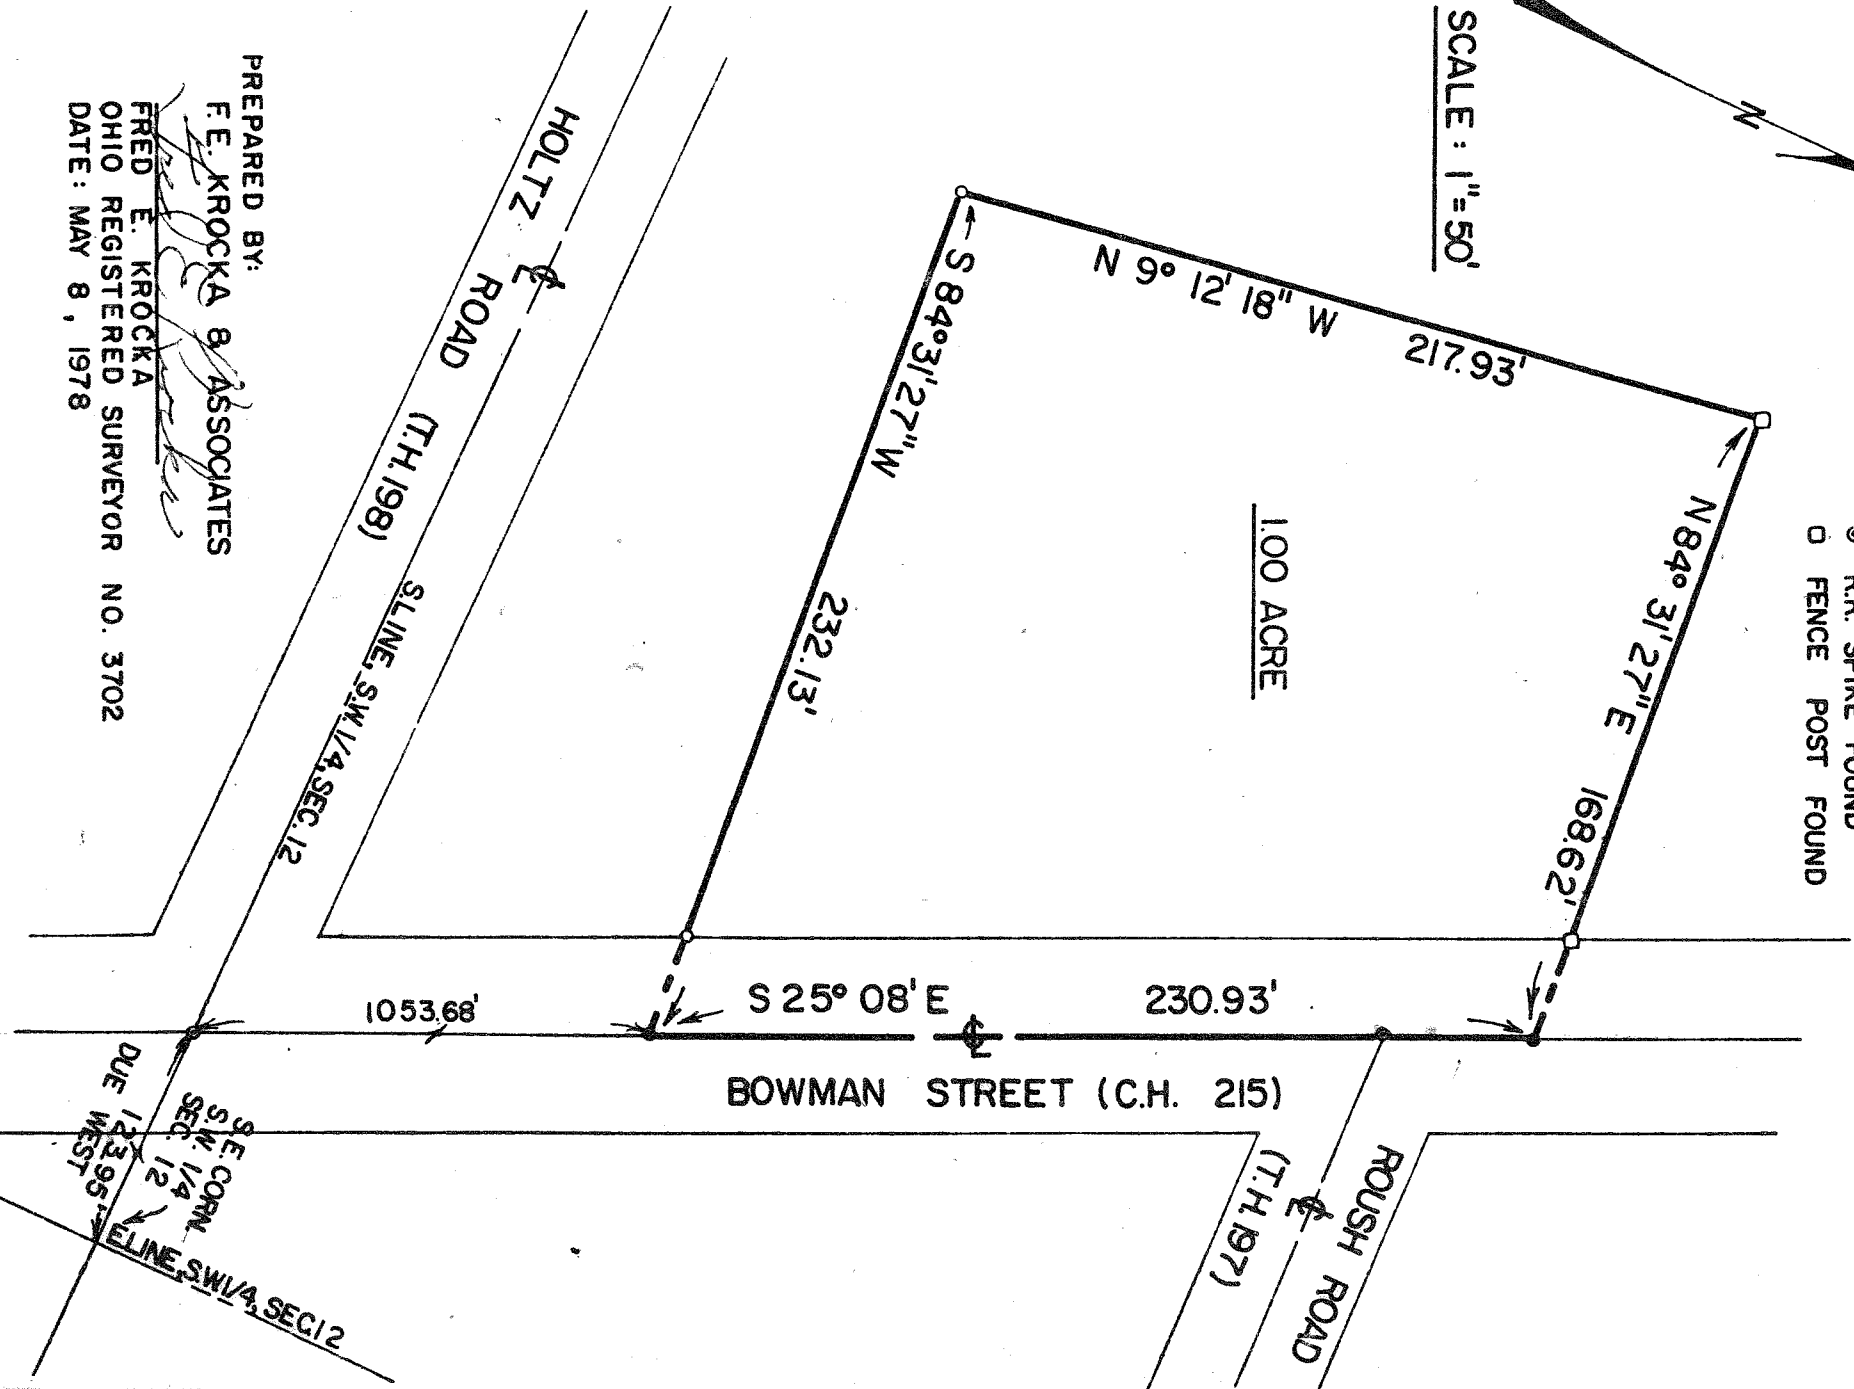

PREPARED BY:
 F. E. KROCKA & ASSOCIATES
 FRED E. KROCKA
 OHIO REGISTERED SURVEYOR NO. 3702
 DATE: MAY 8, 1978