

- IRON PIN SET W/CAPS
- IRON PIPE FOUND "JDMRLS. 6690"
- △ R.R. SPIKE SET


BEARINGS ASSUMED

BRICKER
Vol 507 P 489

Vol 458 P 345

0.0895 Ac

SOUTH LINE S.W. 1/4 SEC 14
TAYLORTOWN RD. C.H. ZOD

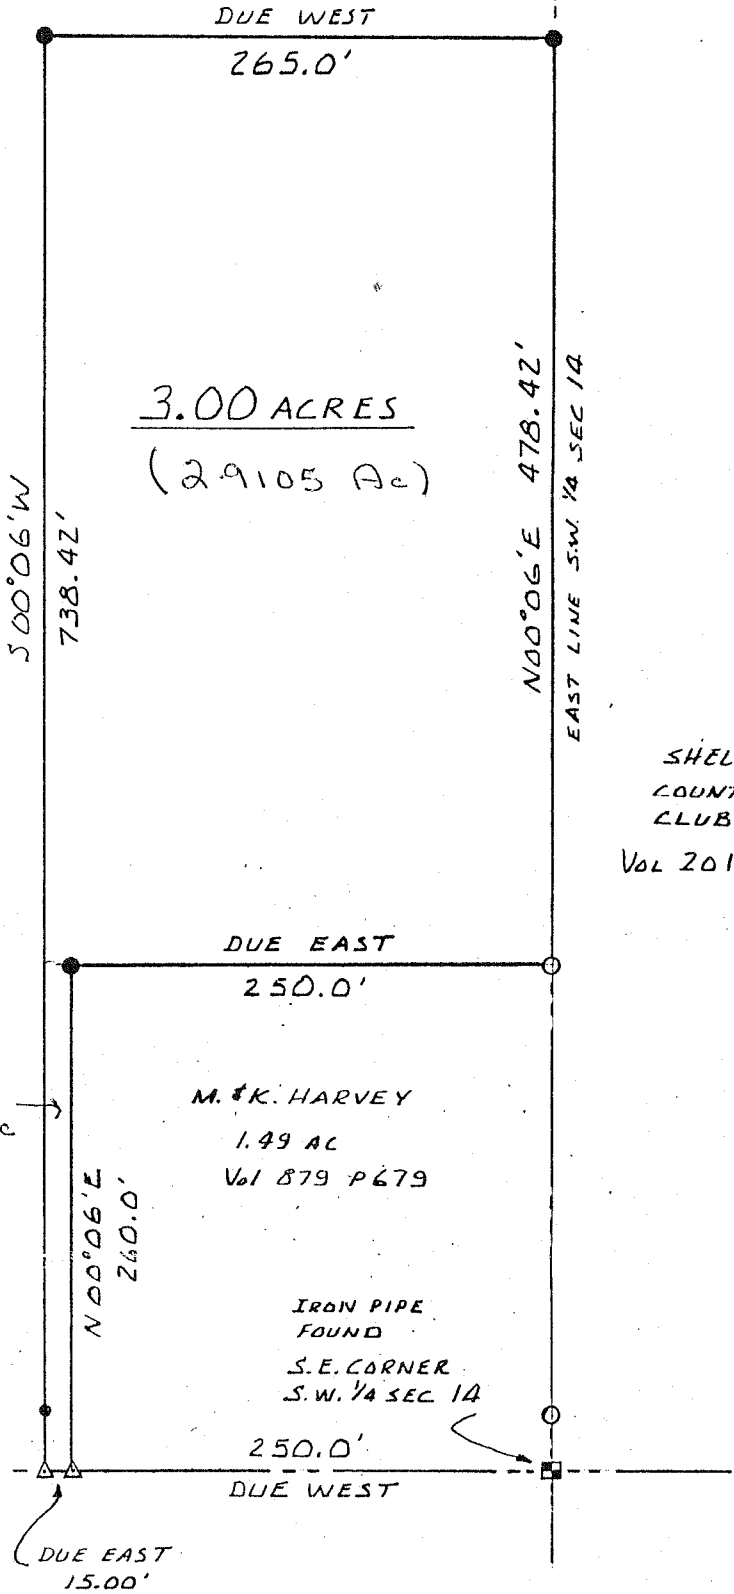

SHELBY
COUNTRY
CLUB
Vol 201 P 389

APPROVED
TAX MAP OFFICE

INITIAL _____ DATE _____

James D. Mawhorr
JAMES D. MAWHORR
REG. SURVEYOR #6690

SURVEY PLAT of 3.00 AC.
S.W. 1/4 SEC. 14 T22 R 19
JACKSON TOWNSHIP
RICHLAND COUNTY, OHIO
FOR M & K HARVEY
MARCH 17, 1990