
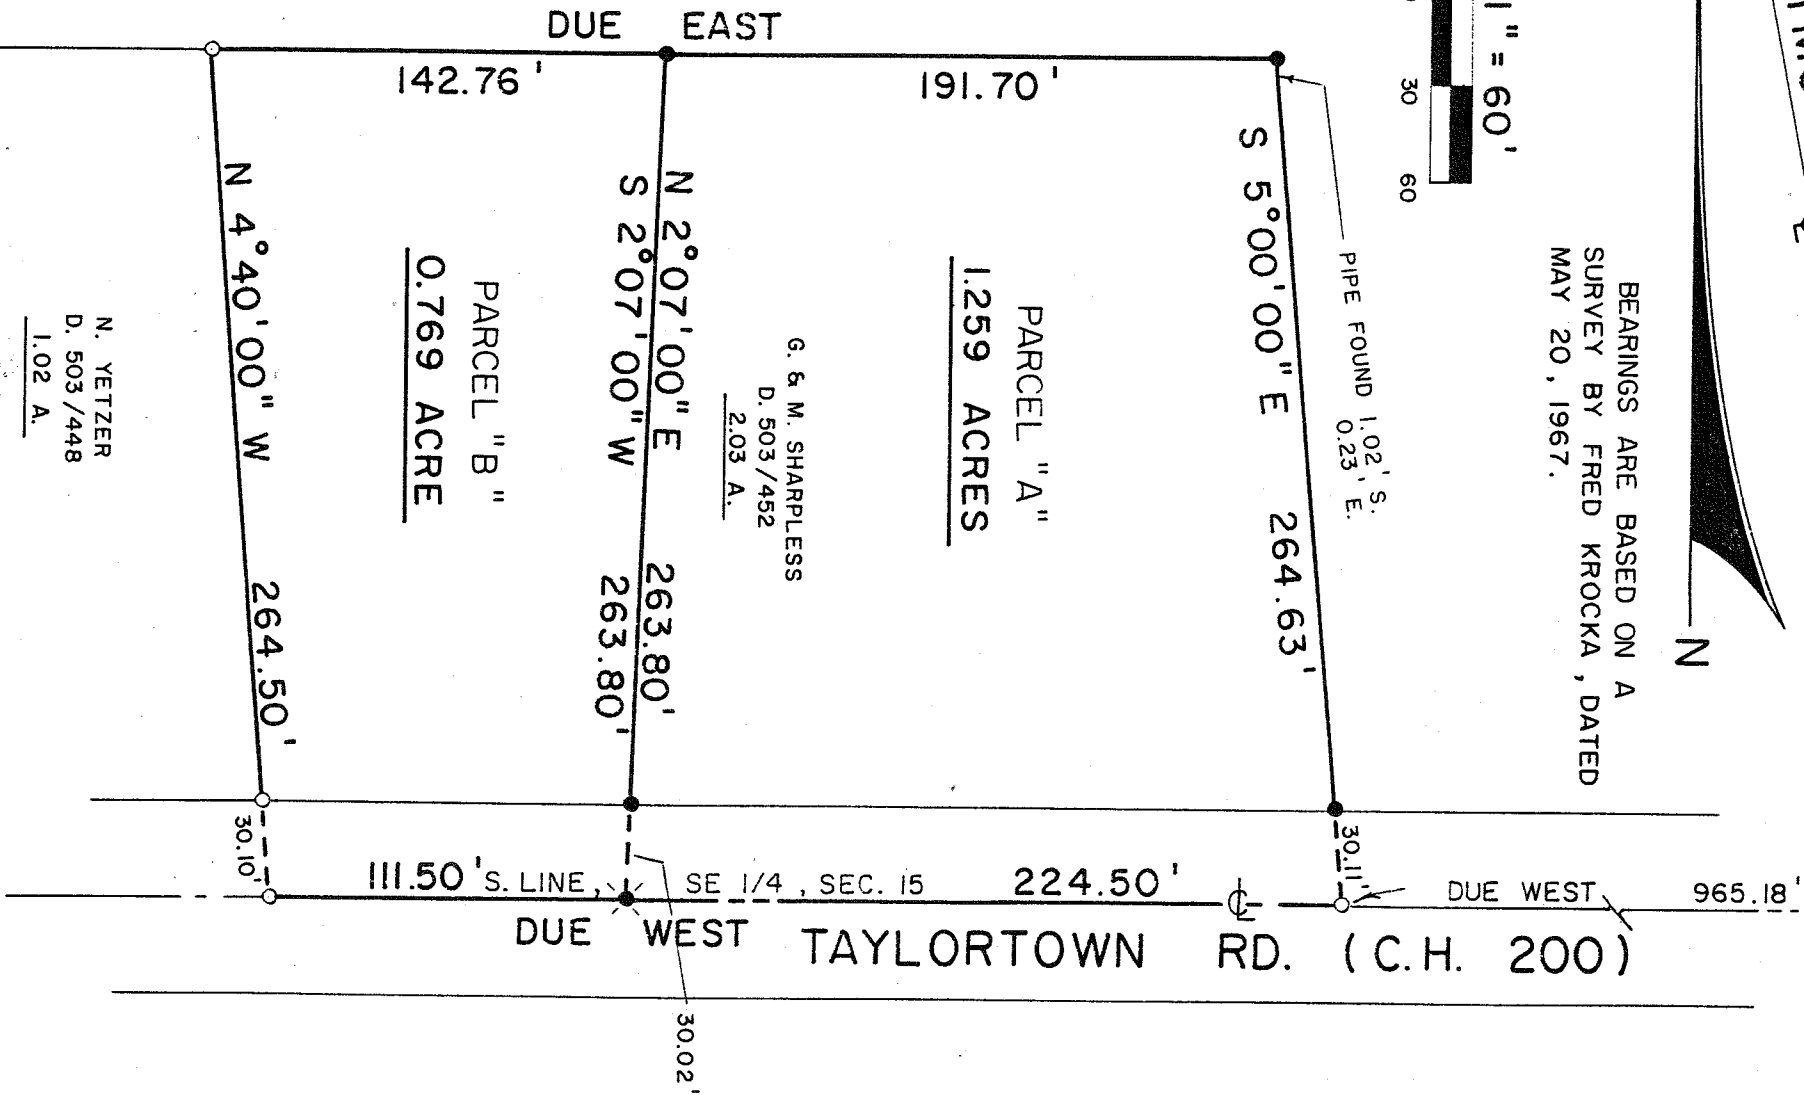


GORDON SHARPLESS

PART OF THE SOUTHEAST QUARTER, SECTION FIFTEEN (15)
TOWNSHIP TWENTY-TWO (22), RANGE NINETEEN (19)
JACKSON TOWNSHIP, RICHLAND COUNTY, OHIO

PLYMOUTH - SPRINGMILL RD. (C.H. 191)


BEARINGS ARE BASED ON A
SURVEY BY FRED KROCKA, DATED
MAY 20, 1967.

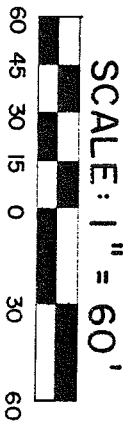

C. & E. STOVER
D. 643 / 539
79.786 A. (Aud.)

G. & M. SHARPLESS
D. 503 / 452
2.03 A.

N. YETZER
D. 503 / 448
1.02 A.

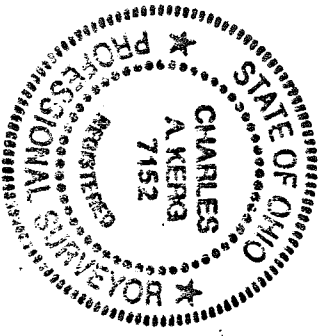

LEGEND

- - IRON PIPE FOUND
 - ⊗ - RAILROAD SPIKE SET
 - - 5/8" IRON PIN SET WITH CAP
- STAMPED "C. KERG, RLS 7152"

PREPARED BY
KERG SURVEYING

Charles A. Kerg
CHARLES A. KERG
REGISTERED OHIO SURVEYOR NO. 7152
DATE: SEPTEMBER 8, 1989