



FED. RD. DIVISION	STATE	PROJECT	
-------------------	-------	---------	--

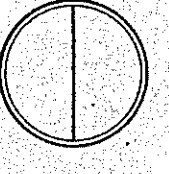

↑
N

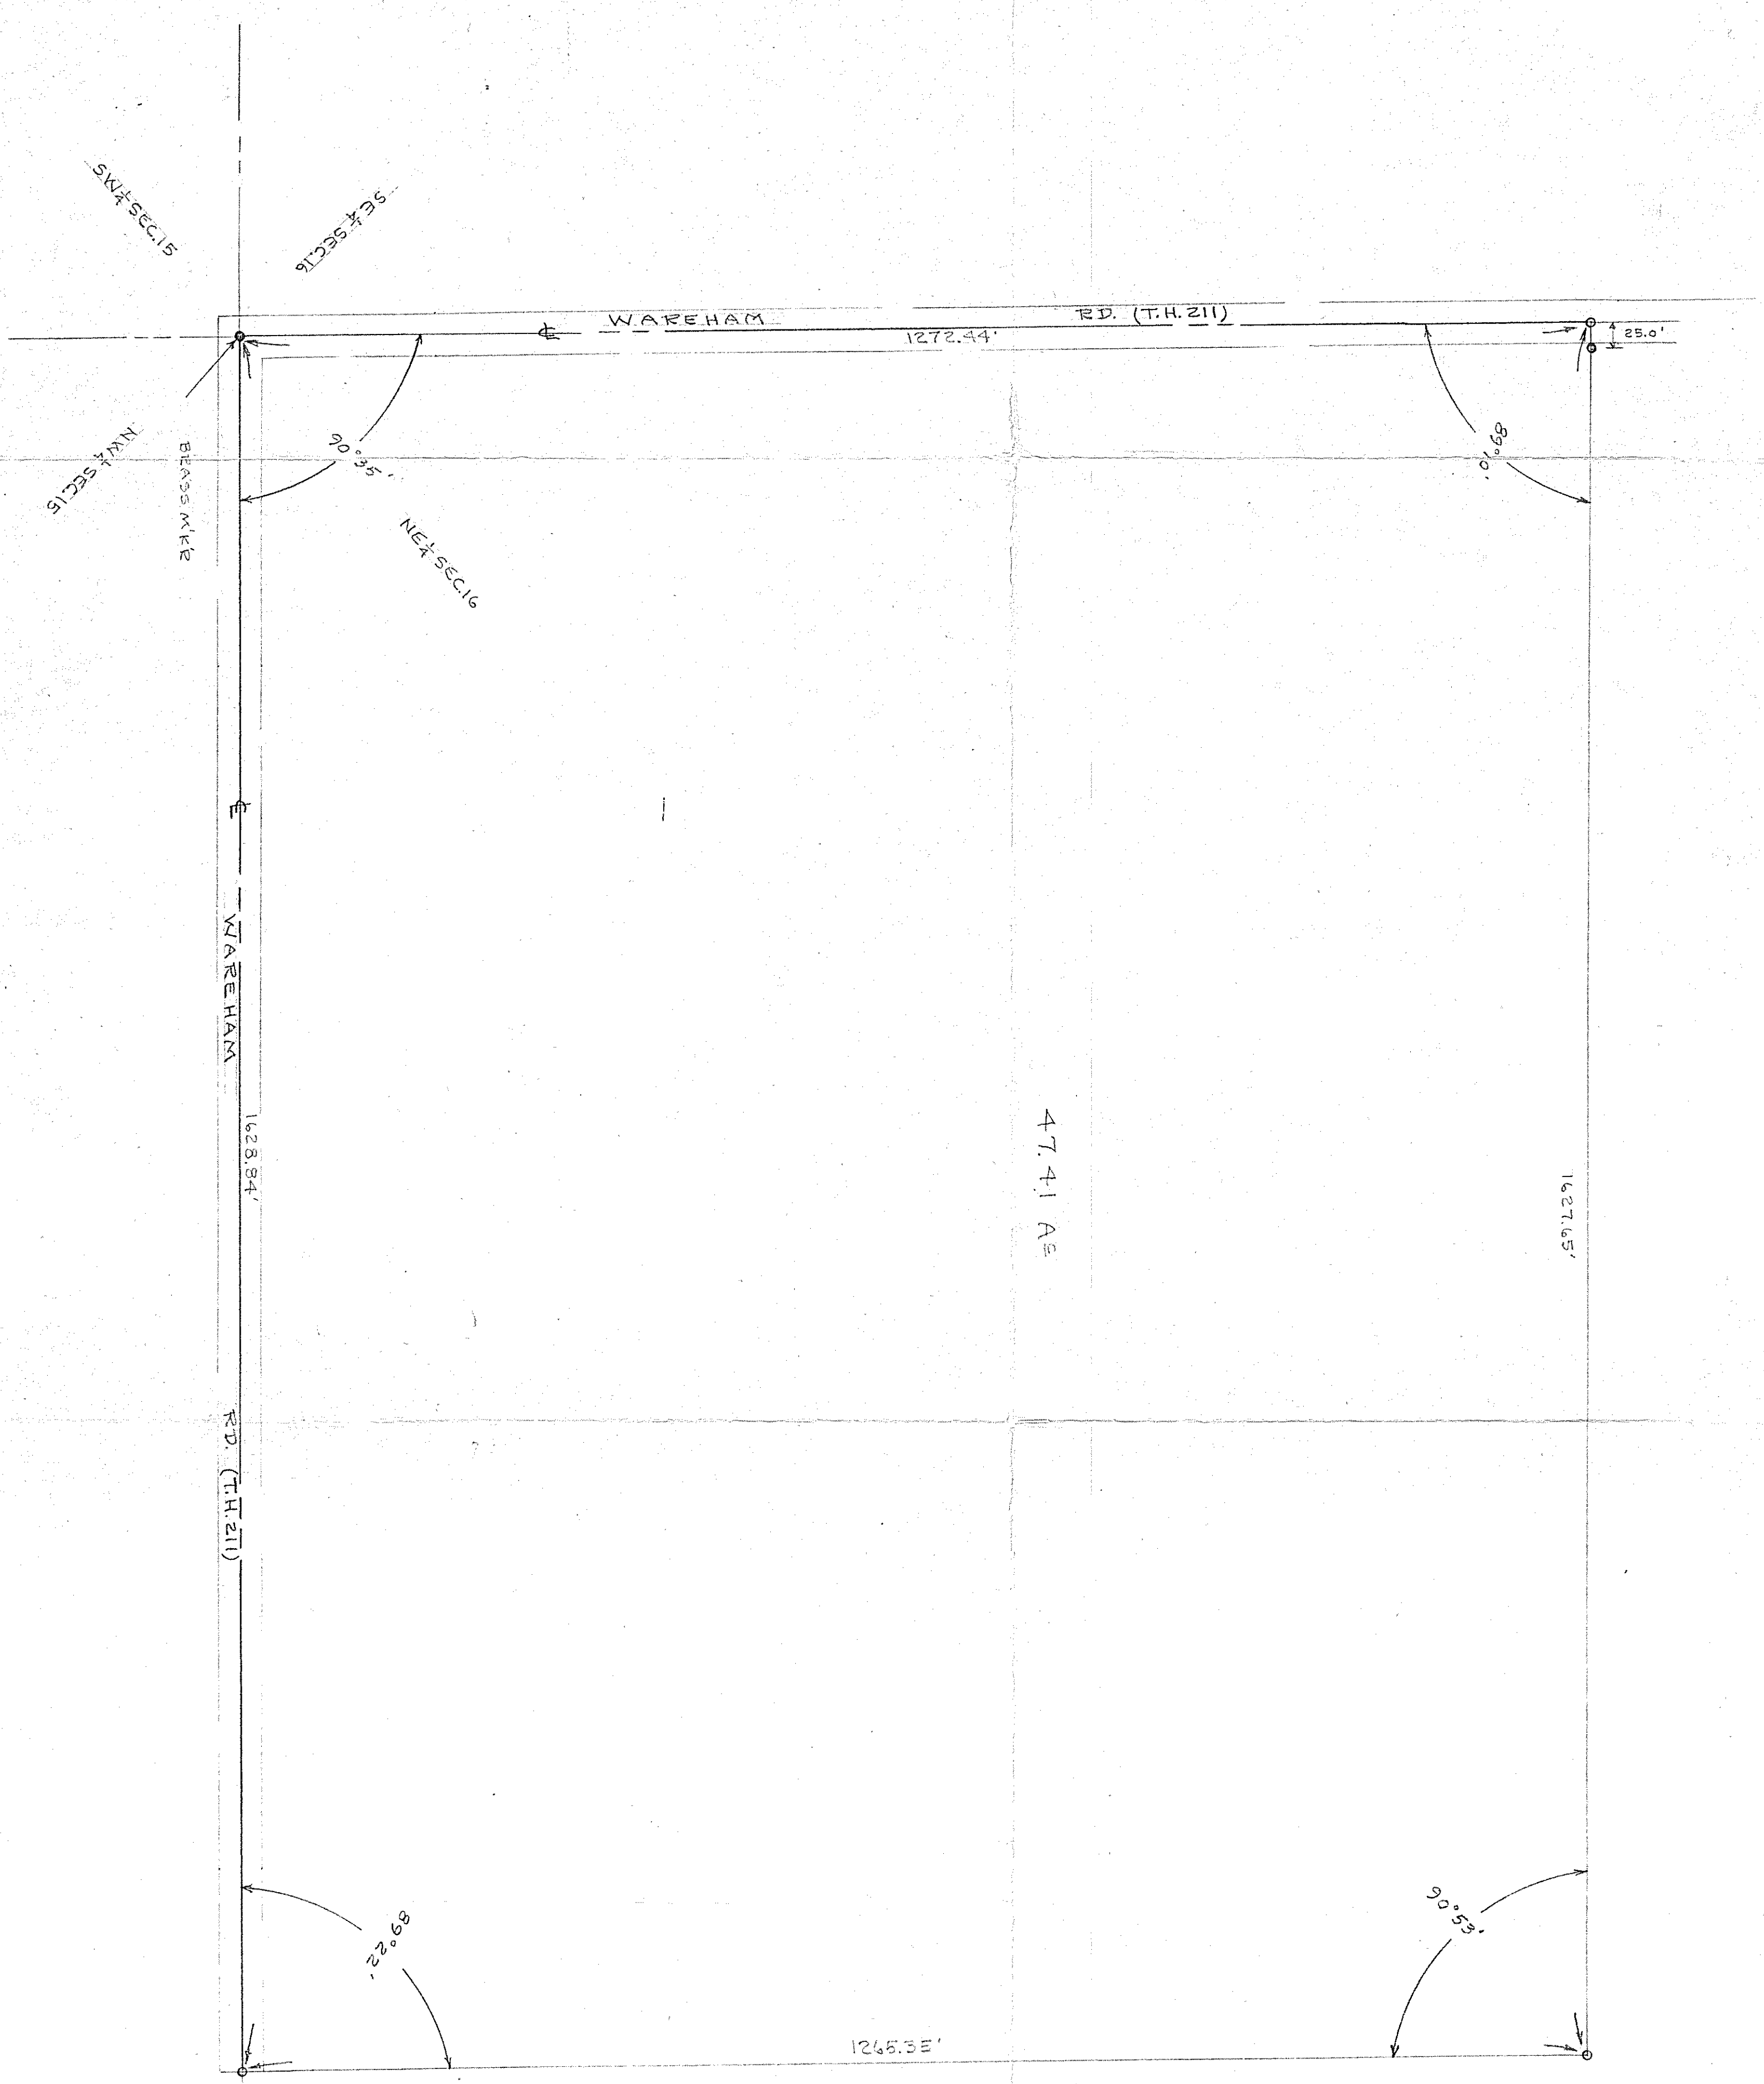

• I.P. MARKERS FOUND
 ○ I.P. SET

DATE - MAR. 15, 1966
 SCALE - 1" = 100'

Approved: P. Lichtenwalter
 MERRITT P. LICHTENWALTER
 REG. SURVEYOR NO. 4162
 MANSFIELD, OHIO

SHAFFER, PARETTI, JOHNSTON,
 LICHTENWALTER AND ASSOCIATES, INC.
Consulting Engineers
 WOOSTER OHIO
 COLUMBUS

PRINTED

JAN 8 1974
 SHAFFER, JOHNSTON,
 LICHTENWALTER & ASSOC.

SURVEY FOR FRED BARKER
 THE NE 1/4 SEC. 16, T22 R19
 JACKSON TWP., RICHLAND CO., OHIO

DESIGNED	DRAWN	TRACED	CHECKED	REVIEWED	DATE	REVISION
	AA					