



FEDERAL SAVINGS & LOAN ASSN. OF GALLION
 OF THE NORTHWEST QUARTER OF SECTION SIXTEEN (16)
 TOWNSHIP TWENTY-TWO (22), RANGE NINETEEN (19)
 JACKSON TOWNSHIP, RICHLAND COUNTY, OHIO

SCALE: 1" = 60'
 60 40 20 0 30 60

BEARINGS ARE BASED
 ON SURVEY DONE BY
 F. E. KROCKA & ASSOC.
 DATED FEBRUARY 22, 1979.

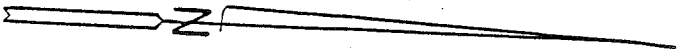

NEW & CURVE DATA
 Δ = 7°06'40" RT.
 D = 0°28'
 T = 762.88'
 L = 1523.81'
 R = 12,277.67'

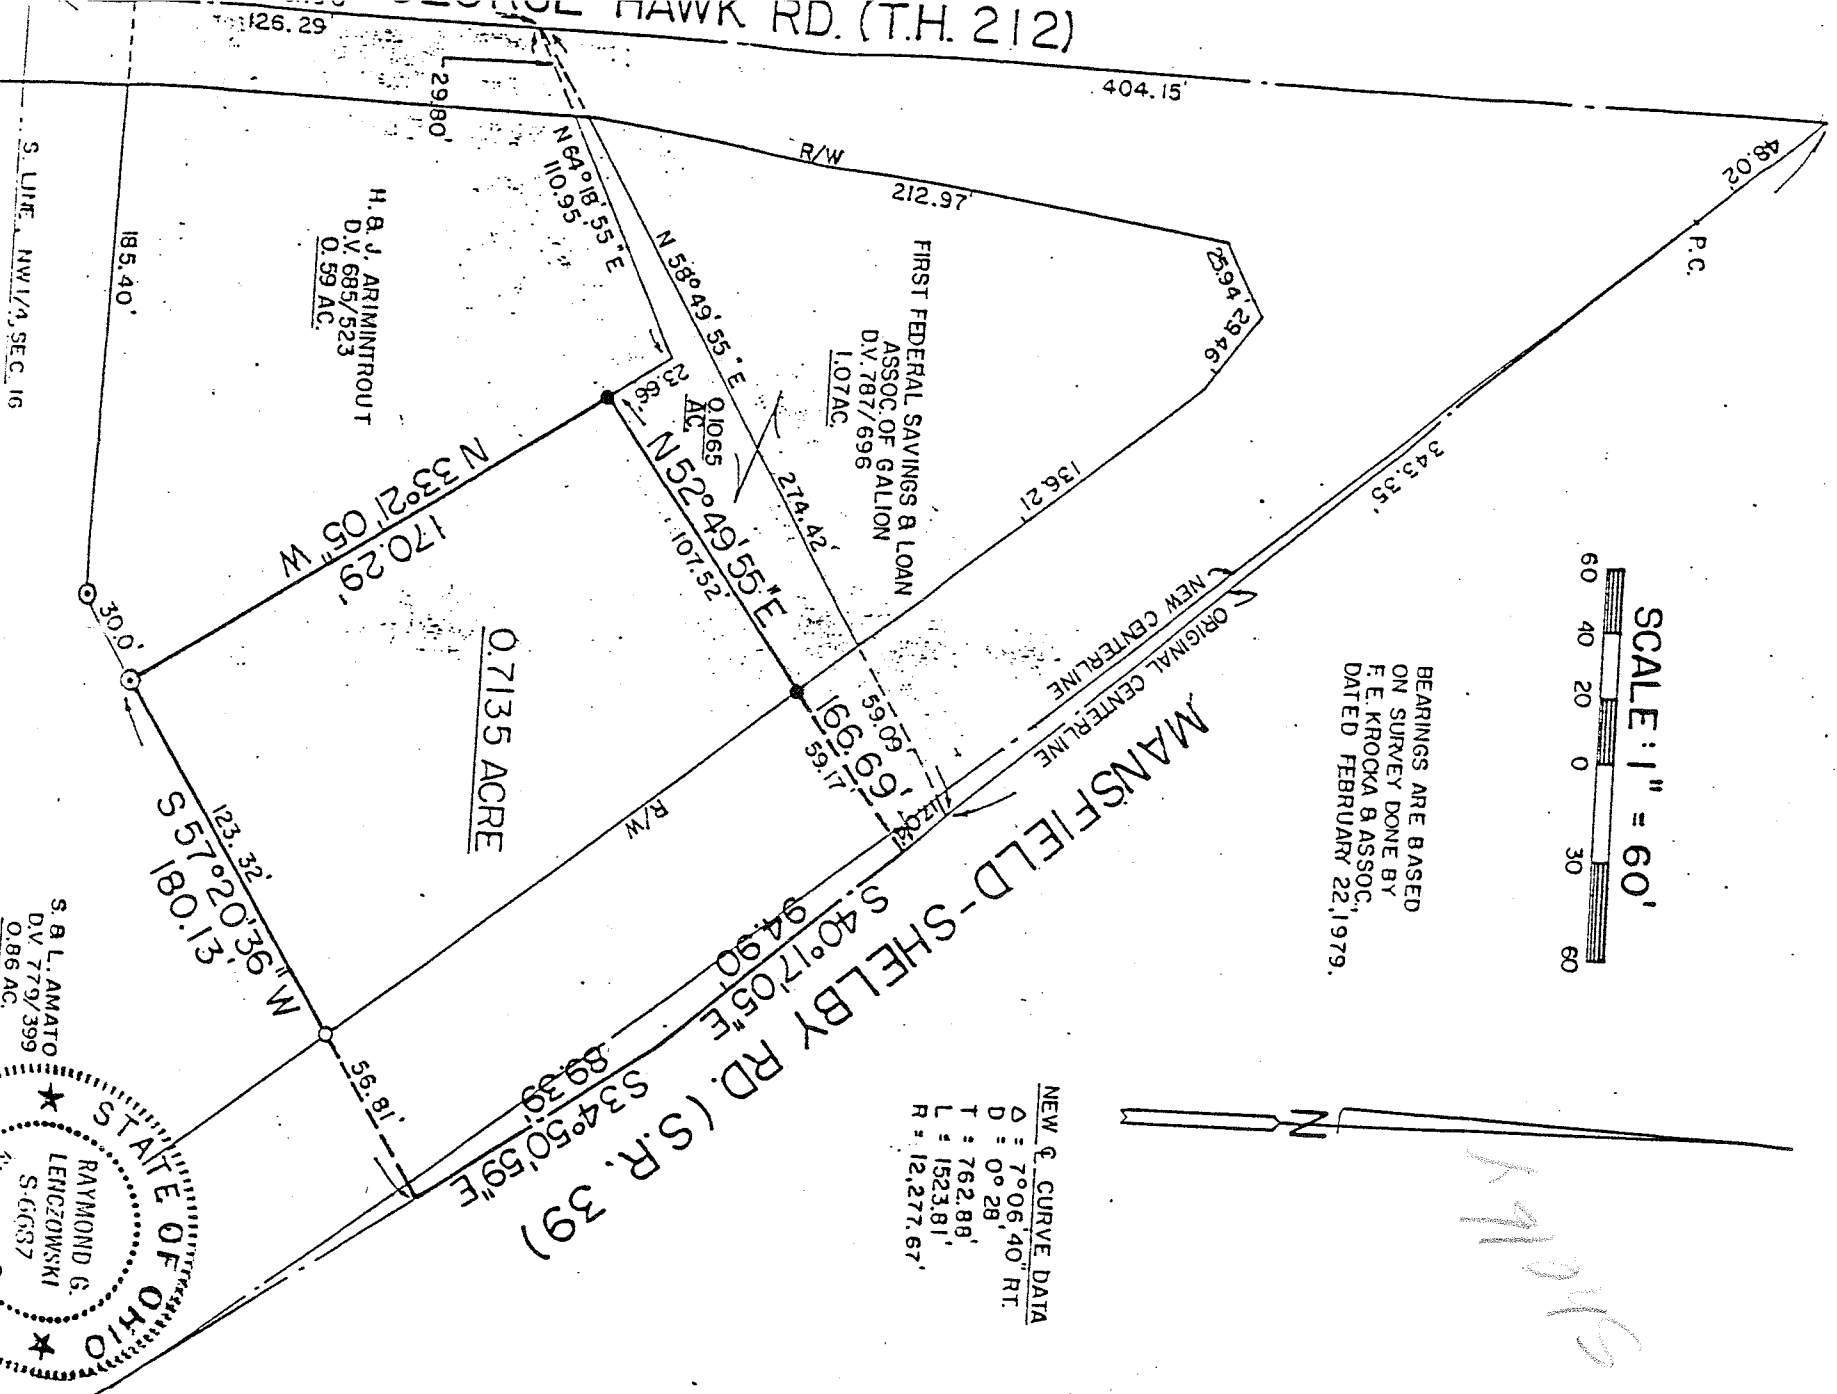

PREPARED BY
F. E. KROCKA & ASSOCIATES, INC.

LEGEND

CONCRETE MONUMENT FOUND
 MONUMENT FOUND
 5/8" IRON PIN SET WITH
 COP STAMPED "6687"

RAYMOND G. LENCZOWSKI
 SURVEYOR
 1979