


PLAT OF PROPERTY SURVEY
 CLIFFORD J. & ARLENE C. STEVENS
 TO

FIRST FEDERAL SAVINGS & LOAN ASSOCIATION OF GALLION, OHIO

PART OF THE NORTHWEST QUARTER OF SECTION SIXTEEN (16)
 TOWNSHIP TWENTY-TWO (22), RANGE NINETEEN (19)
 JACKSON TOWNSHIP, RICHLAND COUNTY, OHIO

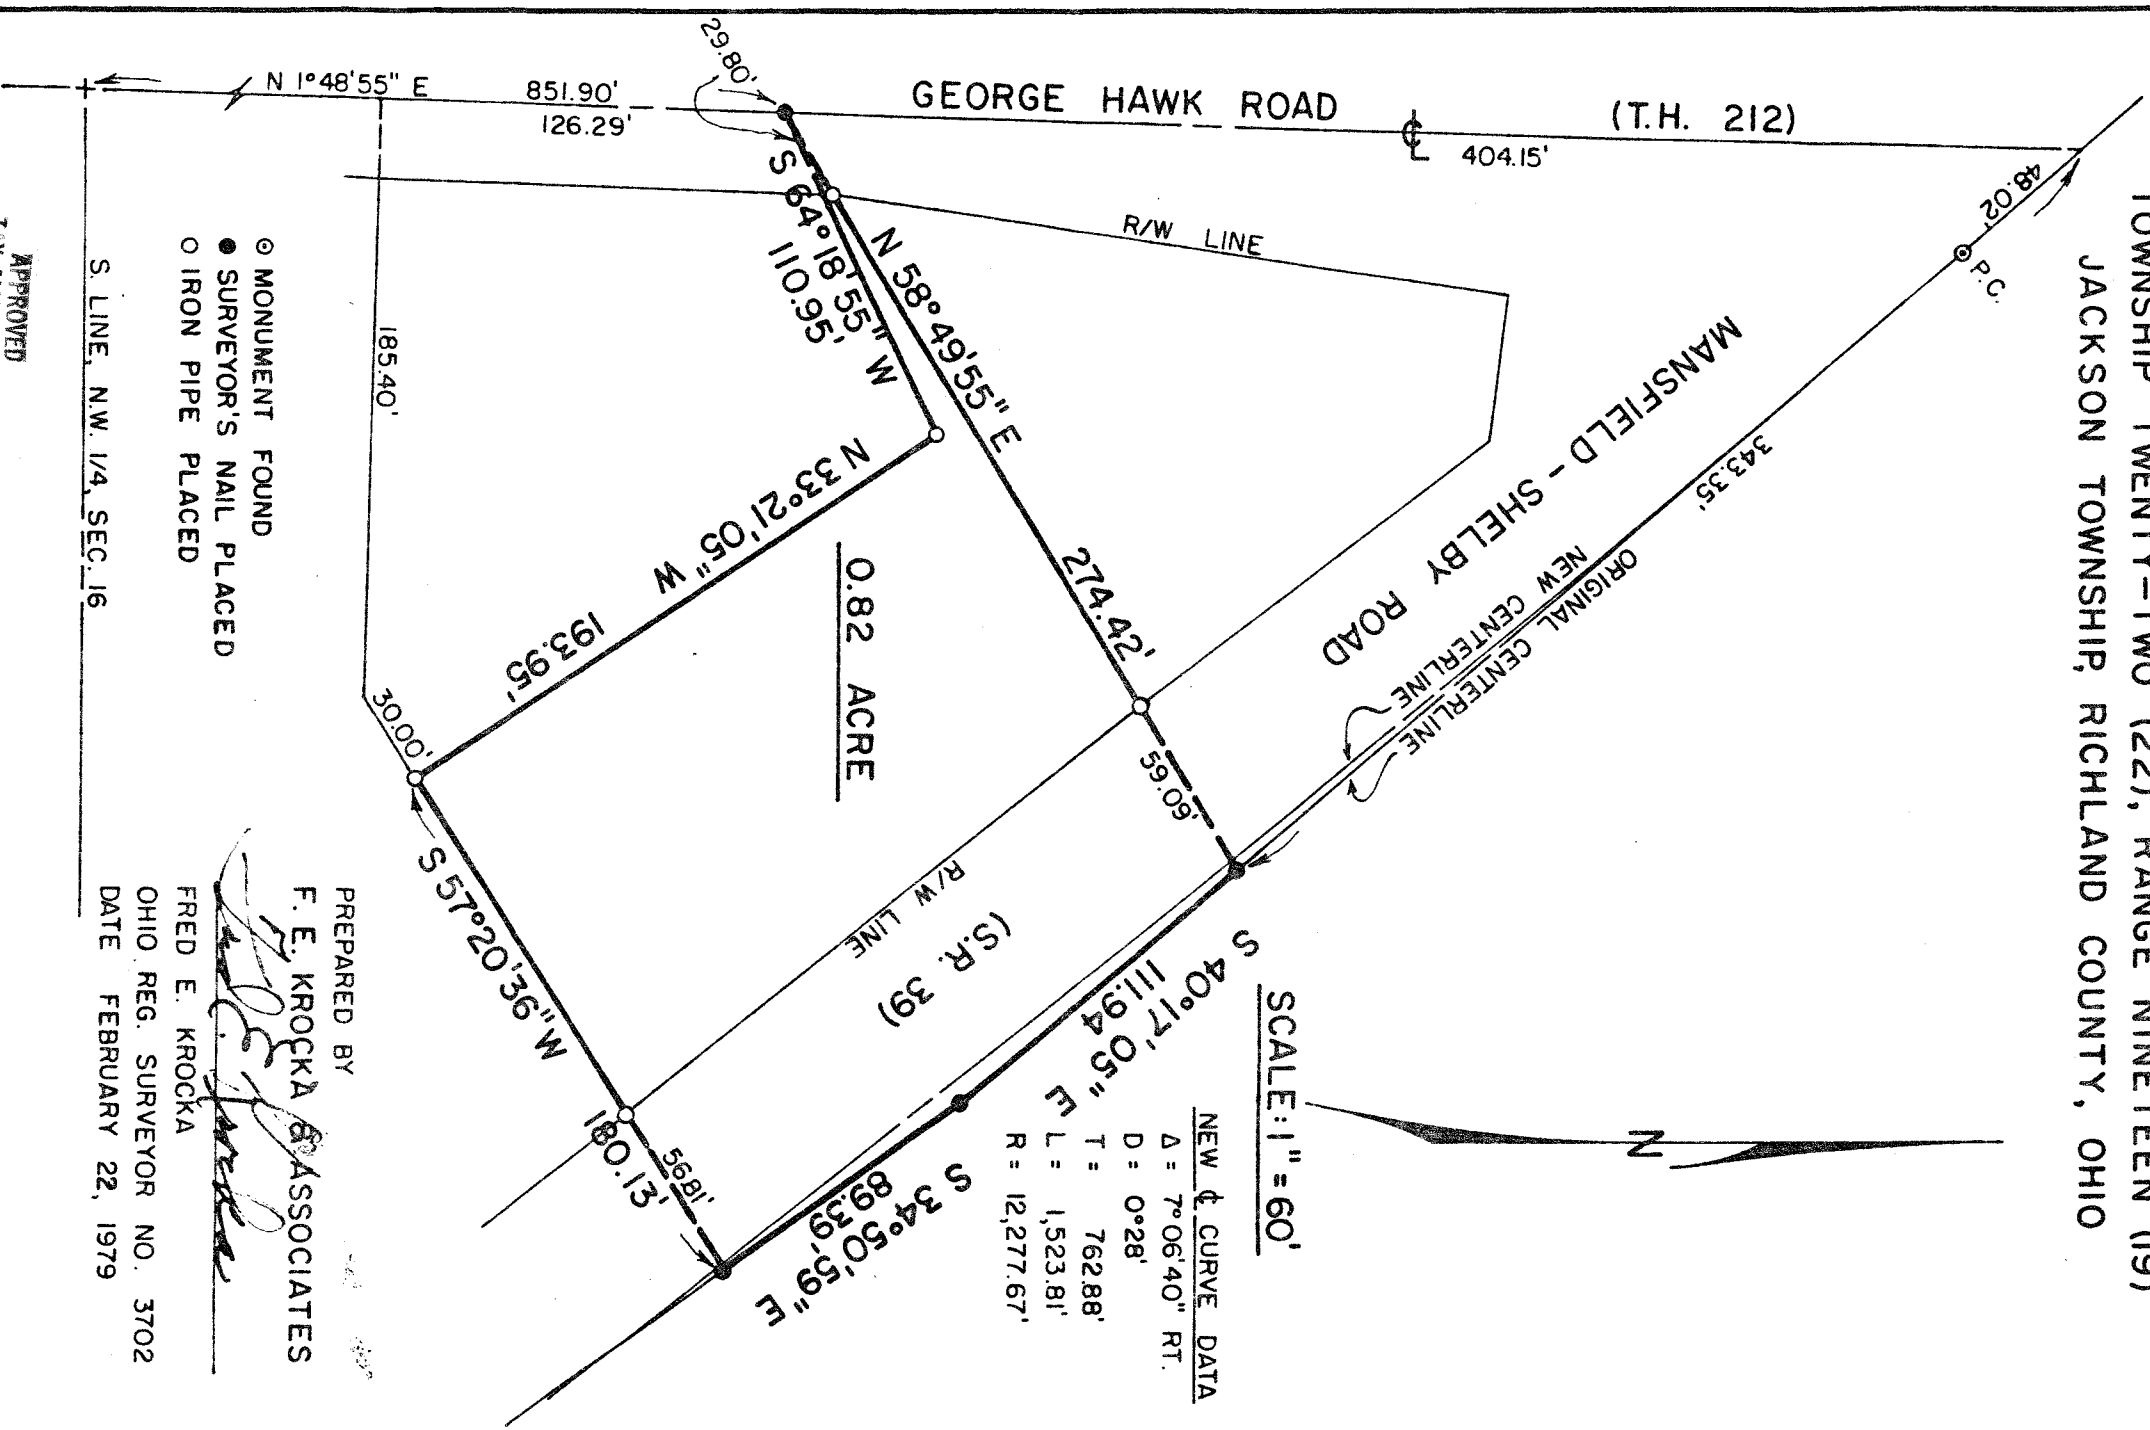

- MONUMENT FOUND
- SURVEYOR'S NAIL PLACED
- IRON PIPE PLACED

S. LINE, N.W. 1/4, SEC. 16

PREPARED BY
F. E. KROCKA & ASSOCIATES
Fred E. Krocka
 FRED E. KROCKA
 OHIO REG. SURVEYOR NO. 3702
 DATE FEBRUARY 22, 1979

APPROVED
 TAX MAP OFFICE
 D.R.A. QUARTER