


PLAT OF PROPERTY SURVEY


ROBERT HOOVER

PART OF THE SOUTHWEST QUARTER, SECTION SIXTEEN (16)
TOWNSHIP TWENTY-TWO (22), RANGE NINETEEN (19)
JACKSON TOWNSHIP, RICHLAND COUNTY, OHIO

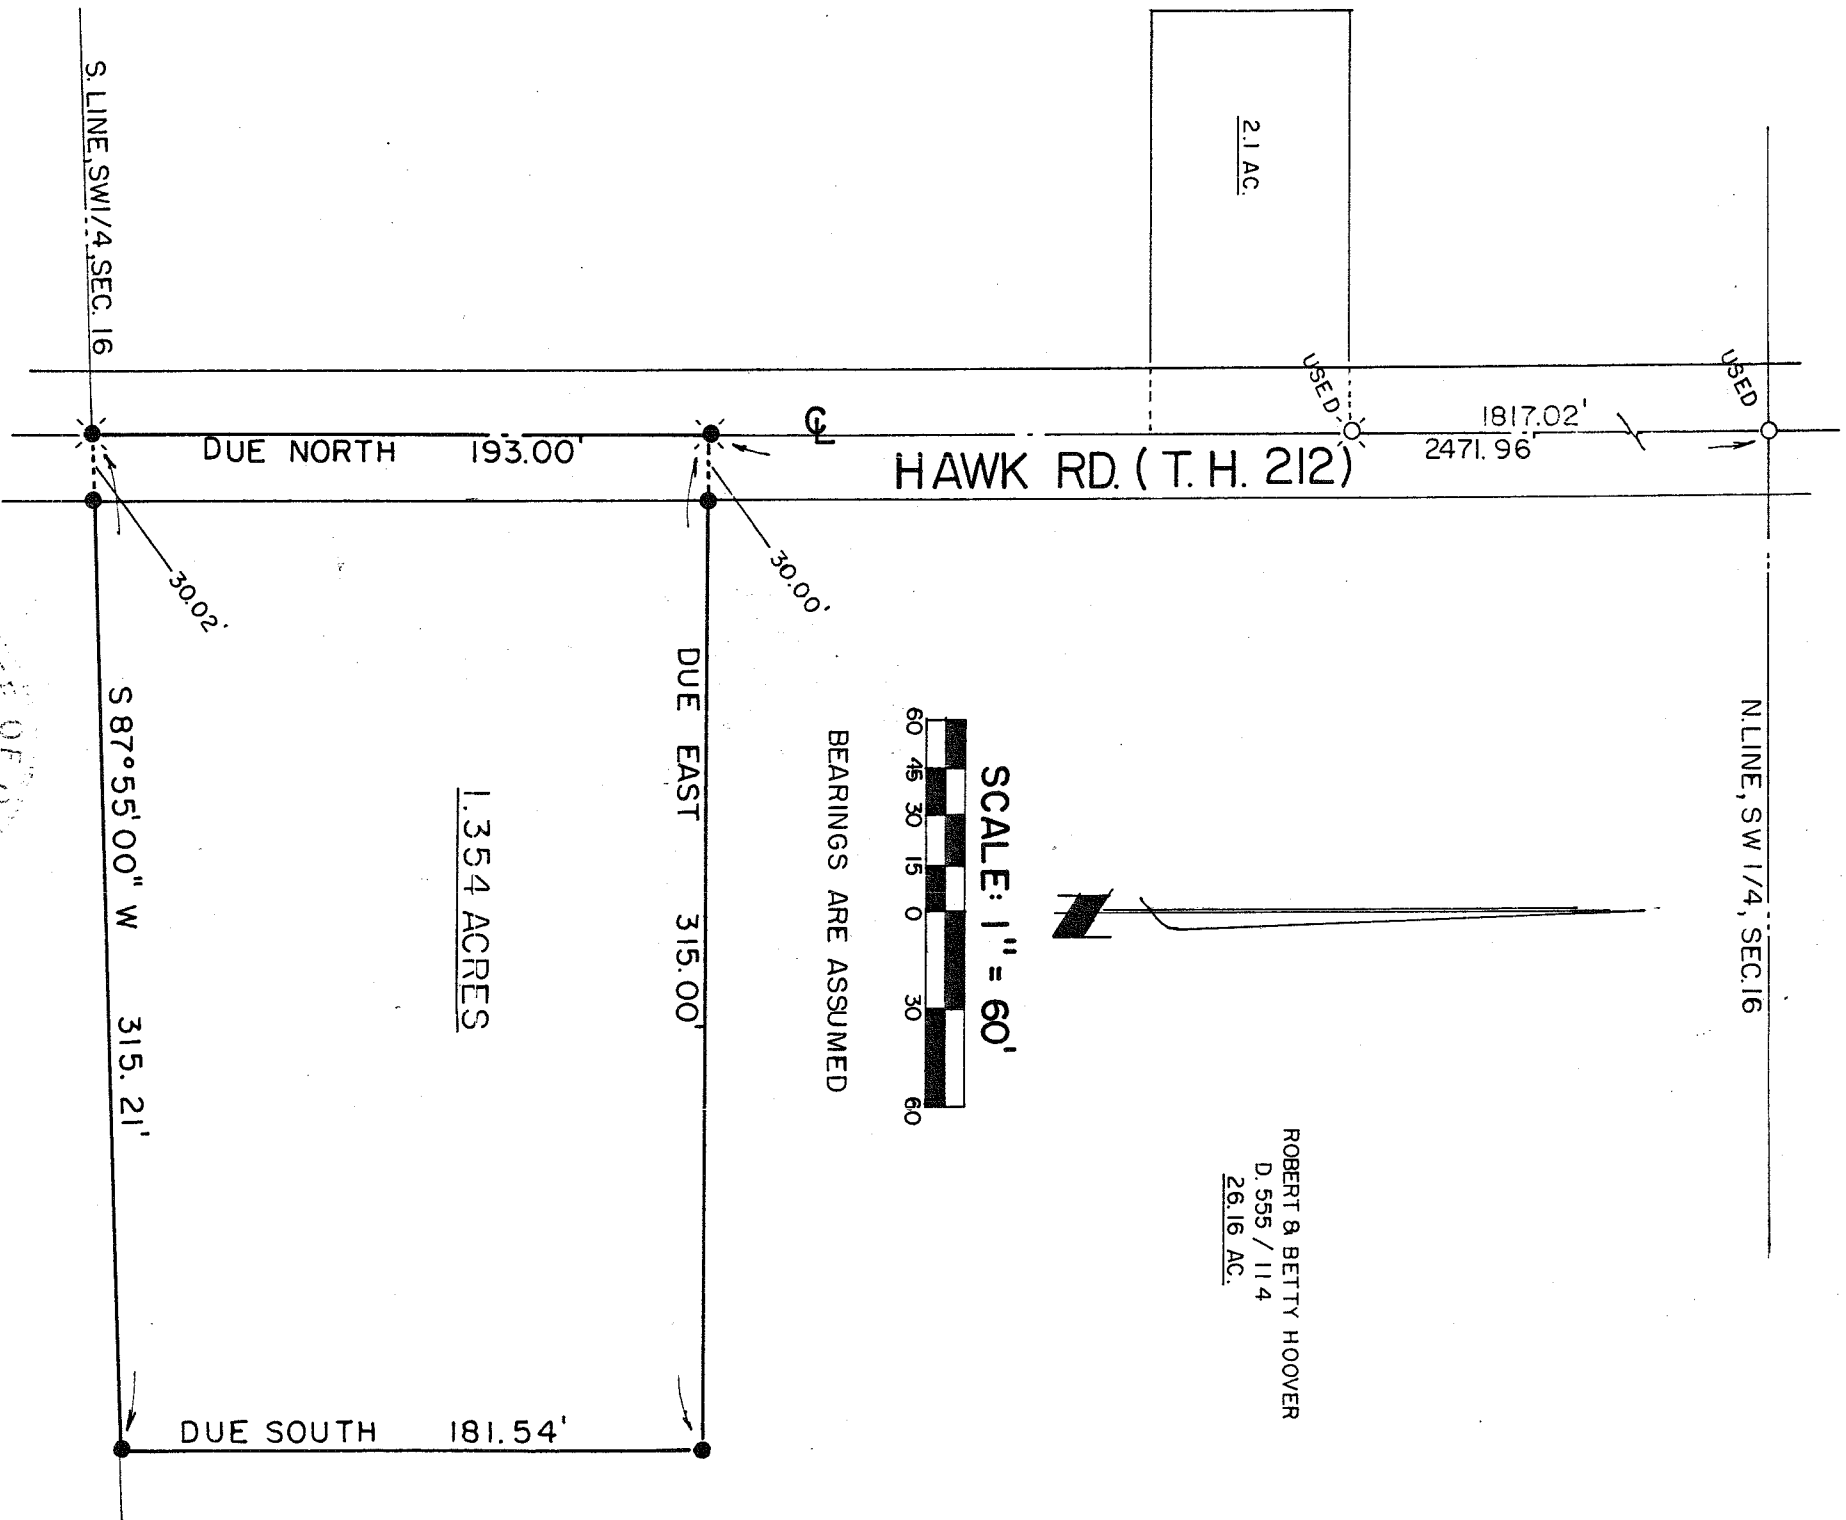

LEGEND

- ✕ RAILROAD SPIKE FOUND
- IRON PIPE FOUND
- ✕ RAILROAD SPIKE SET
- 5/8" IRON PIN SET WITH CAP STAMPED "6687, 6991"

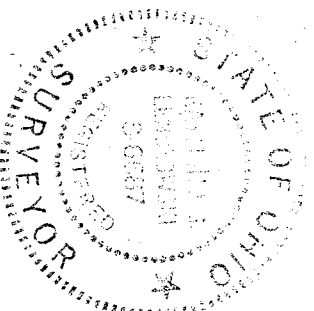

PREPARED BY
F. E. KROCKA & ASSOCIATES

RAYMOND G. LENCZOWSKI
REGISTERED OHIO SURVEYOR NO. 6687
DATE: JANUARY 12, 1988