


ROBERT HOOVER

PART OF THE SOUTHWEST QUARTER, SECTION SIXTEEN (16)
TOWNSHIP TWENTY-TWO (22), RANGE NINETEEN (19)
JACKSON TOWNSHIP, RICHLAND COUNTY, OHIO

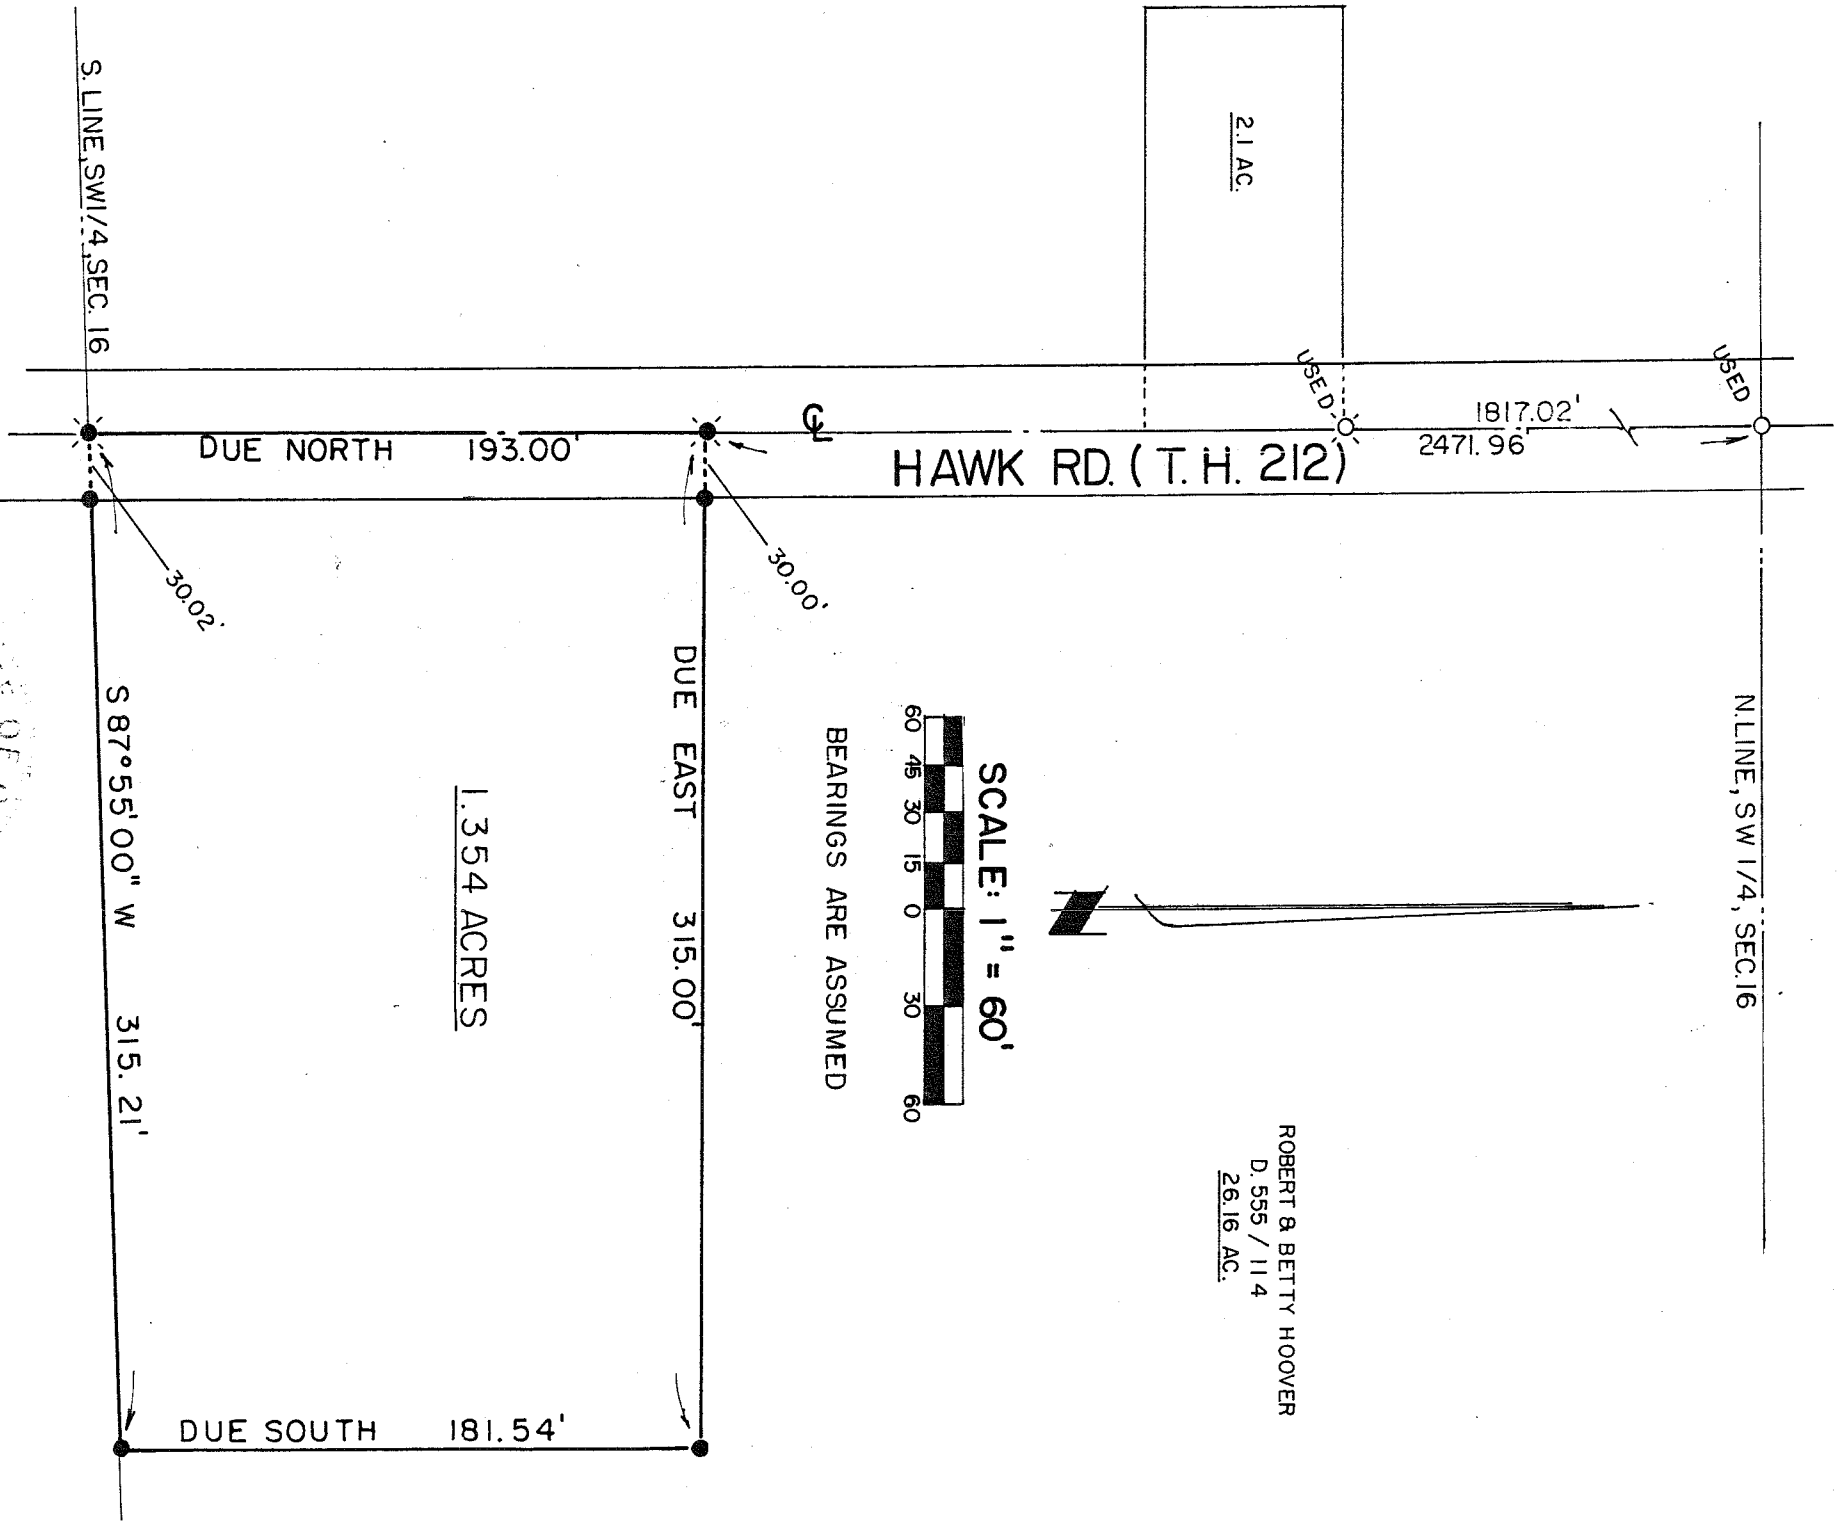

ROBERT & BETTY HOOVER
D. 555 / 11 4
26.16 AC.


SCALE: 1" = 60'
60 45 30 15 0 30 60

BEARINGS ARE ASSUMED

1.354 ACRES

LEGEND

- RAILROAD SPIKE FOUND
- IRON PIPE FOUND
- RAILROAD SPIKE SET
- 5/8" IRON PIN SET WITH
- CAP STAMPED "6687, 6991"

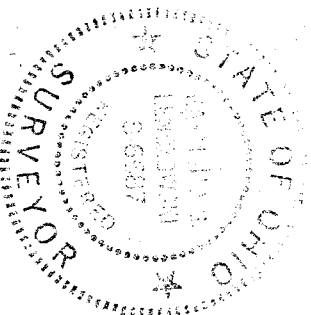

PREPARED BY
F. E. KROCKA & ASSOCIATES

RAYMOND G. LENCZOWSKI
REGISTERED OHIO SURVEYOR NO. 6687
DATE: JANUARY 12, 1988