
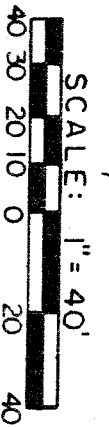



PLAT OF PROPERTY SURVEY

MARK FRIEBEL TO J. & D. RUSSELL  
PART OF THE NORTHWEST QUARTER OF SECTION TWENTY-TWO (22)  
TOWNSHIP TWENTY-TWO (22), RANGE NINETEEN (19)  
JACKSON TOWNSHIP, RICHLAND COUNTY, OHIO

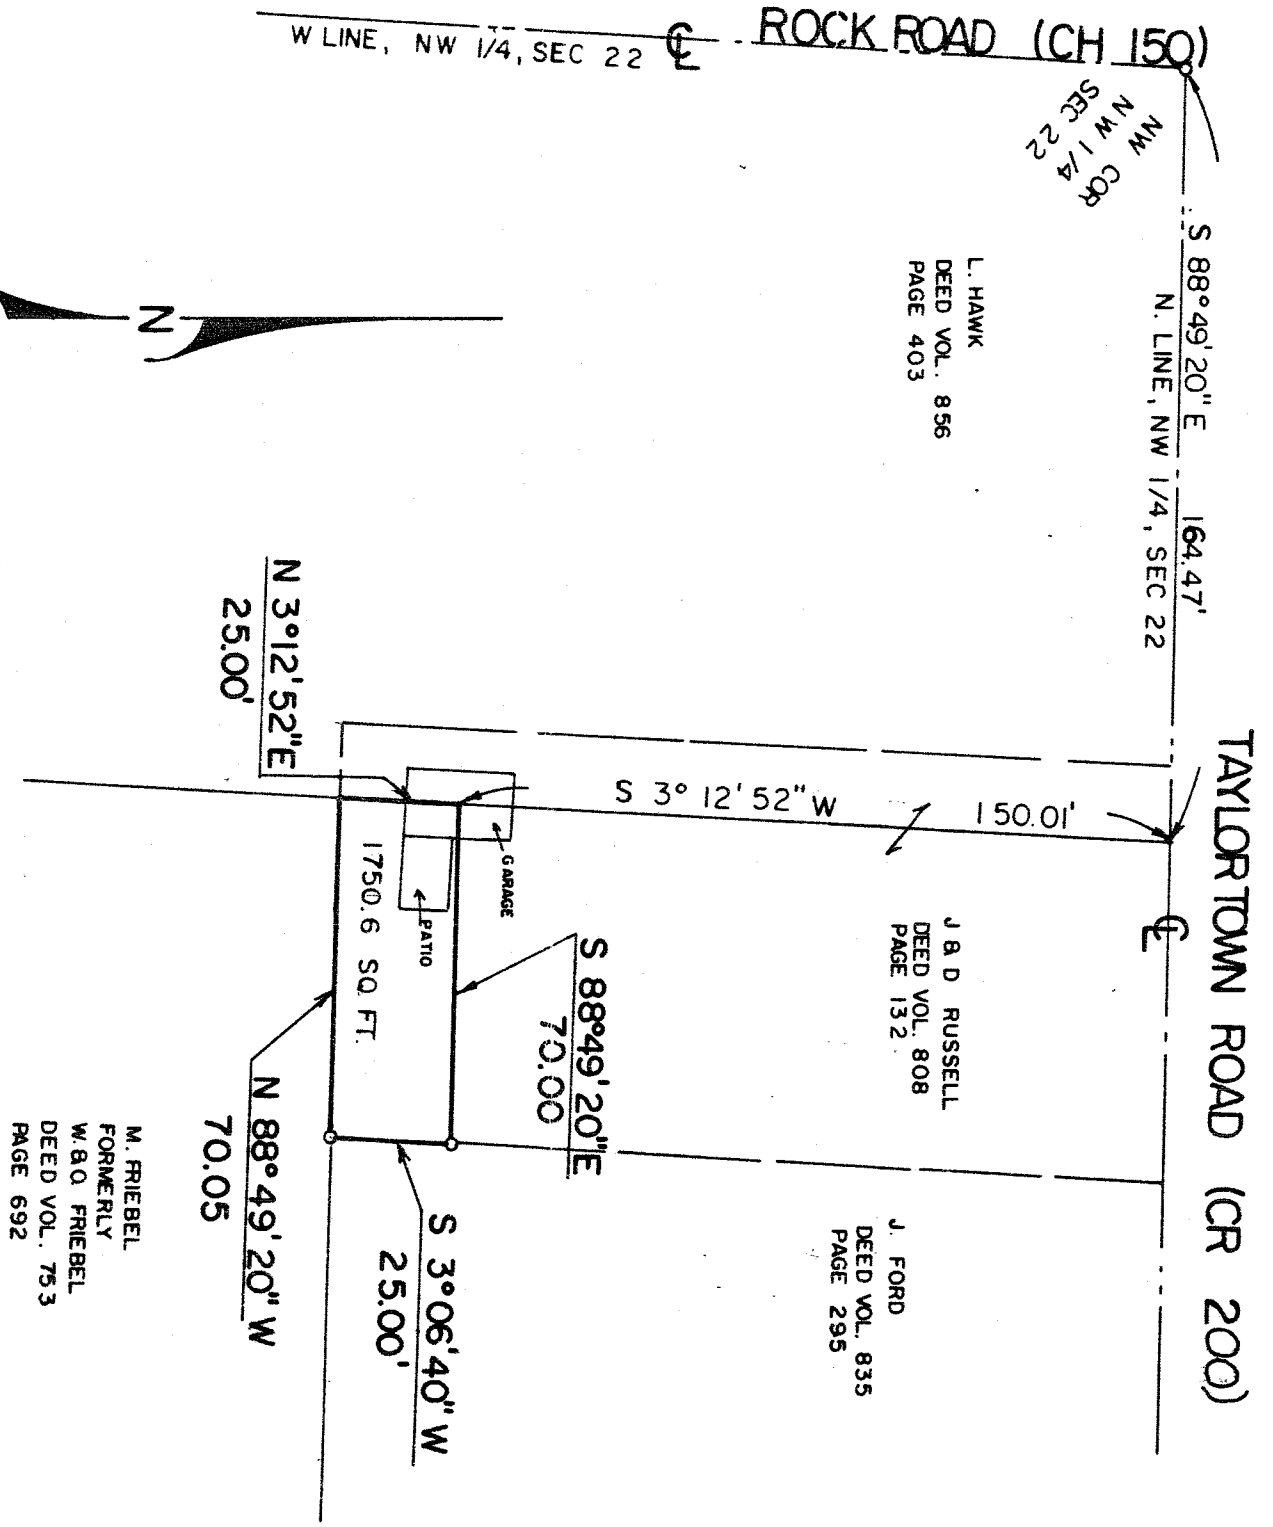

BEARINGS ARE ASSUMED

5/8" DIAMETER IRON PIN  
FOUND WITH CAP STAMPED  
6687, 6991

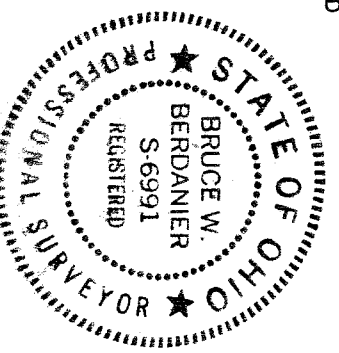

PREPARED BY:  
F. E. KROCKA & ASSOCIATES

*Bruce W. Berdanier*

BRUCE W. BERDANIER  
OHIO REGISTERED SURVEYOR NO. 6991  
DATE: SEPTEMBER 29, 1986