



PLAT OF PROPERTY SURVEY

MARK FRIEBEL TO J. & D. RUSSELL  
PART OF THE NORTHWEST QUARTER OF SECTION TWENTY-TWO (22)  
TOWNSHIP TWENTY-TWO (22), RANGE NINETEEN (19)  
JACKSON TOWNSHIP, RICHLAND COUNTY, OHIO

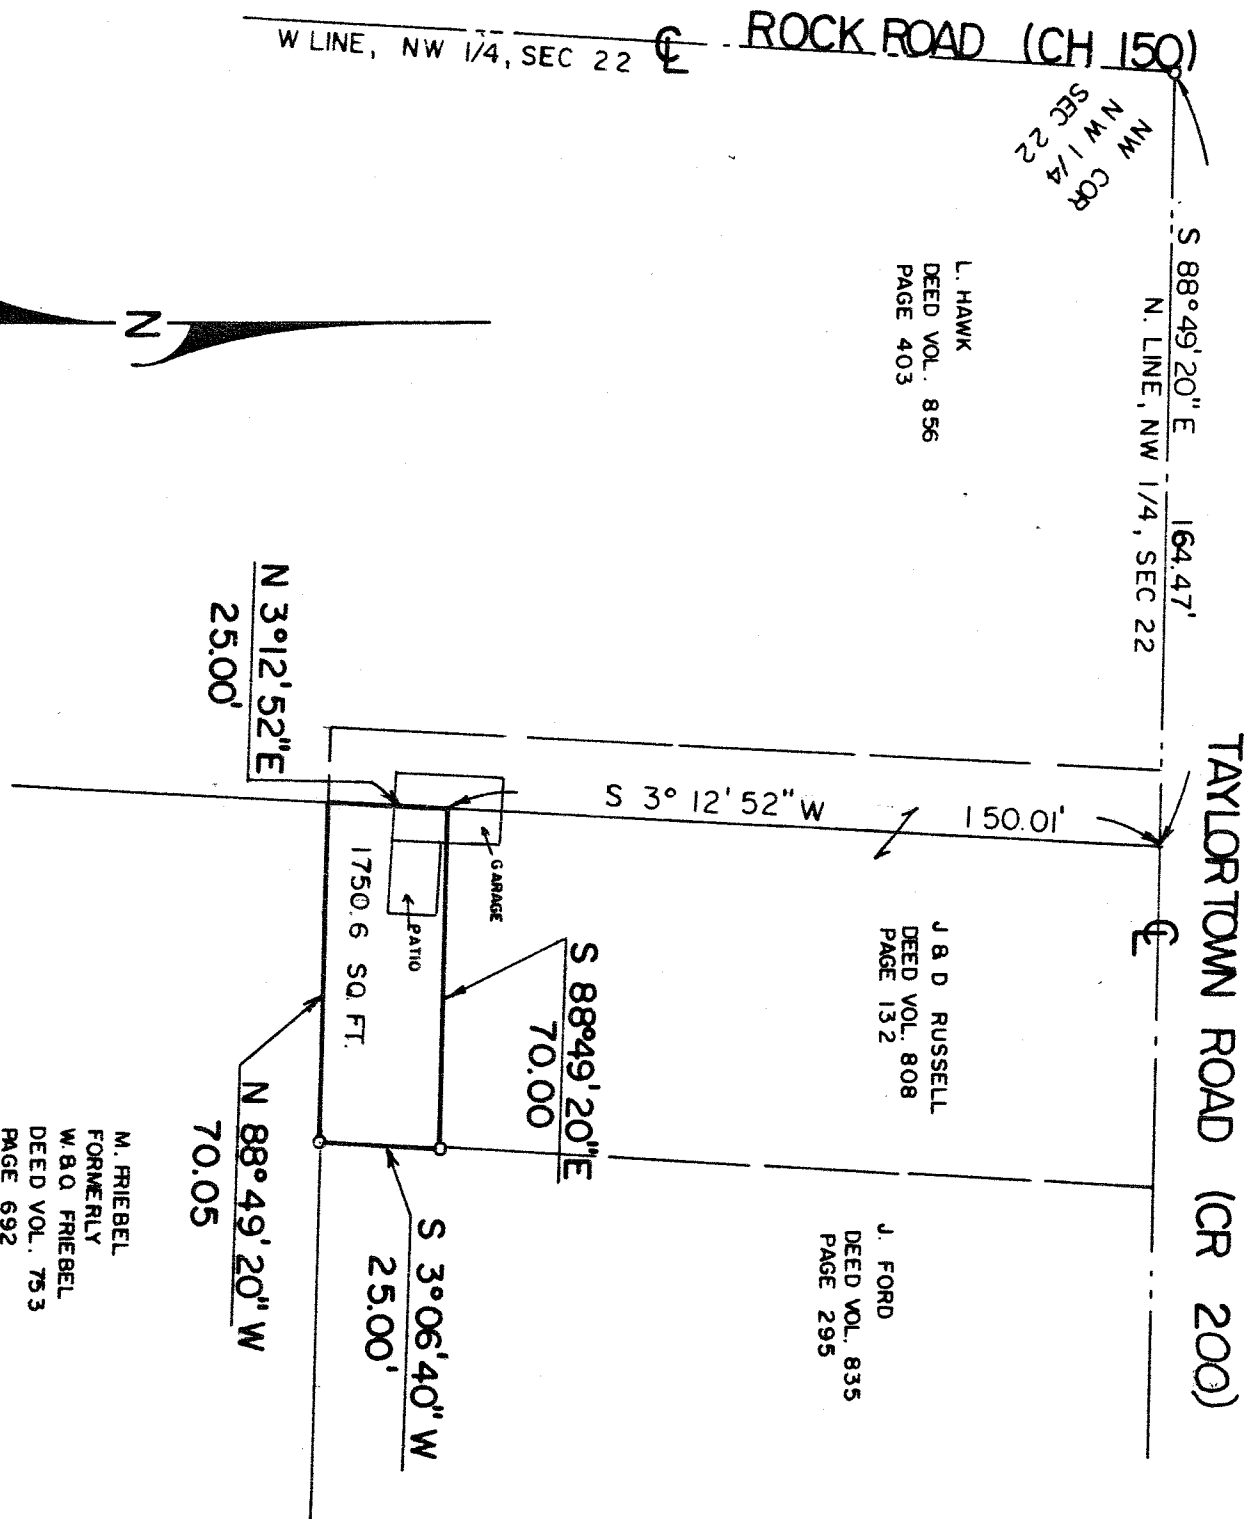

SCALE: 1" = 40'  
40 30 20 10 0 20 40  
BEARINGS ARE ASSUMED  
o 5/8" DIAMETER IRON PIN  
FOUND WITH CAP STAMPED  
6667, 6991

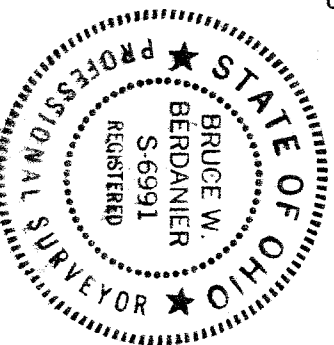

PREPARED BY:  
F. E. KROCKA & ASSOCIATES

*Bruce W. Berdanier*

BRUCE W. BERDANIER  
OHIO REGISTERED SURVEYOR NO. 6991  
DATE: SEPTEMBER 29, 1986

M. FRIEBEL  
FORMERLY  
W. & D. FRIEBEL  
DEED VOL. 753  
PAGE 692