


# ROBERT & JUNE HICKS

PART OF THE NORTHWEST QUARTER, SECTION TWENTY-TWO(22)  
TOWNSHIP TWENTY-TWO(22), RANGE NINETEEN(19)  
JACKSON TOWNSHIP, RICHLAND COUNTY, OHIO

BEARINGS ARE BASED  
ON A SURVEY BY  
F. E. KROCKA & ASSOCIATES  
DATED MARCH 4, 1986

USED  
N 1/4, SEC. 22 TAYLORTOWN RD.

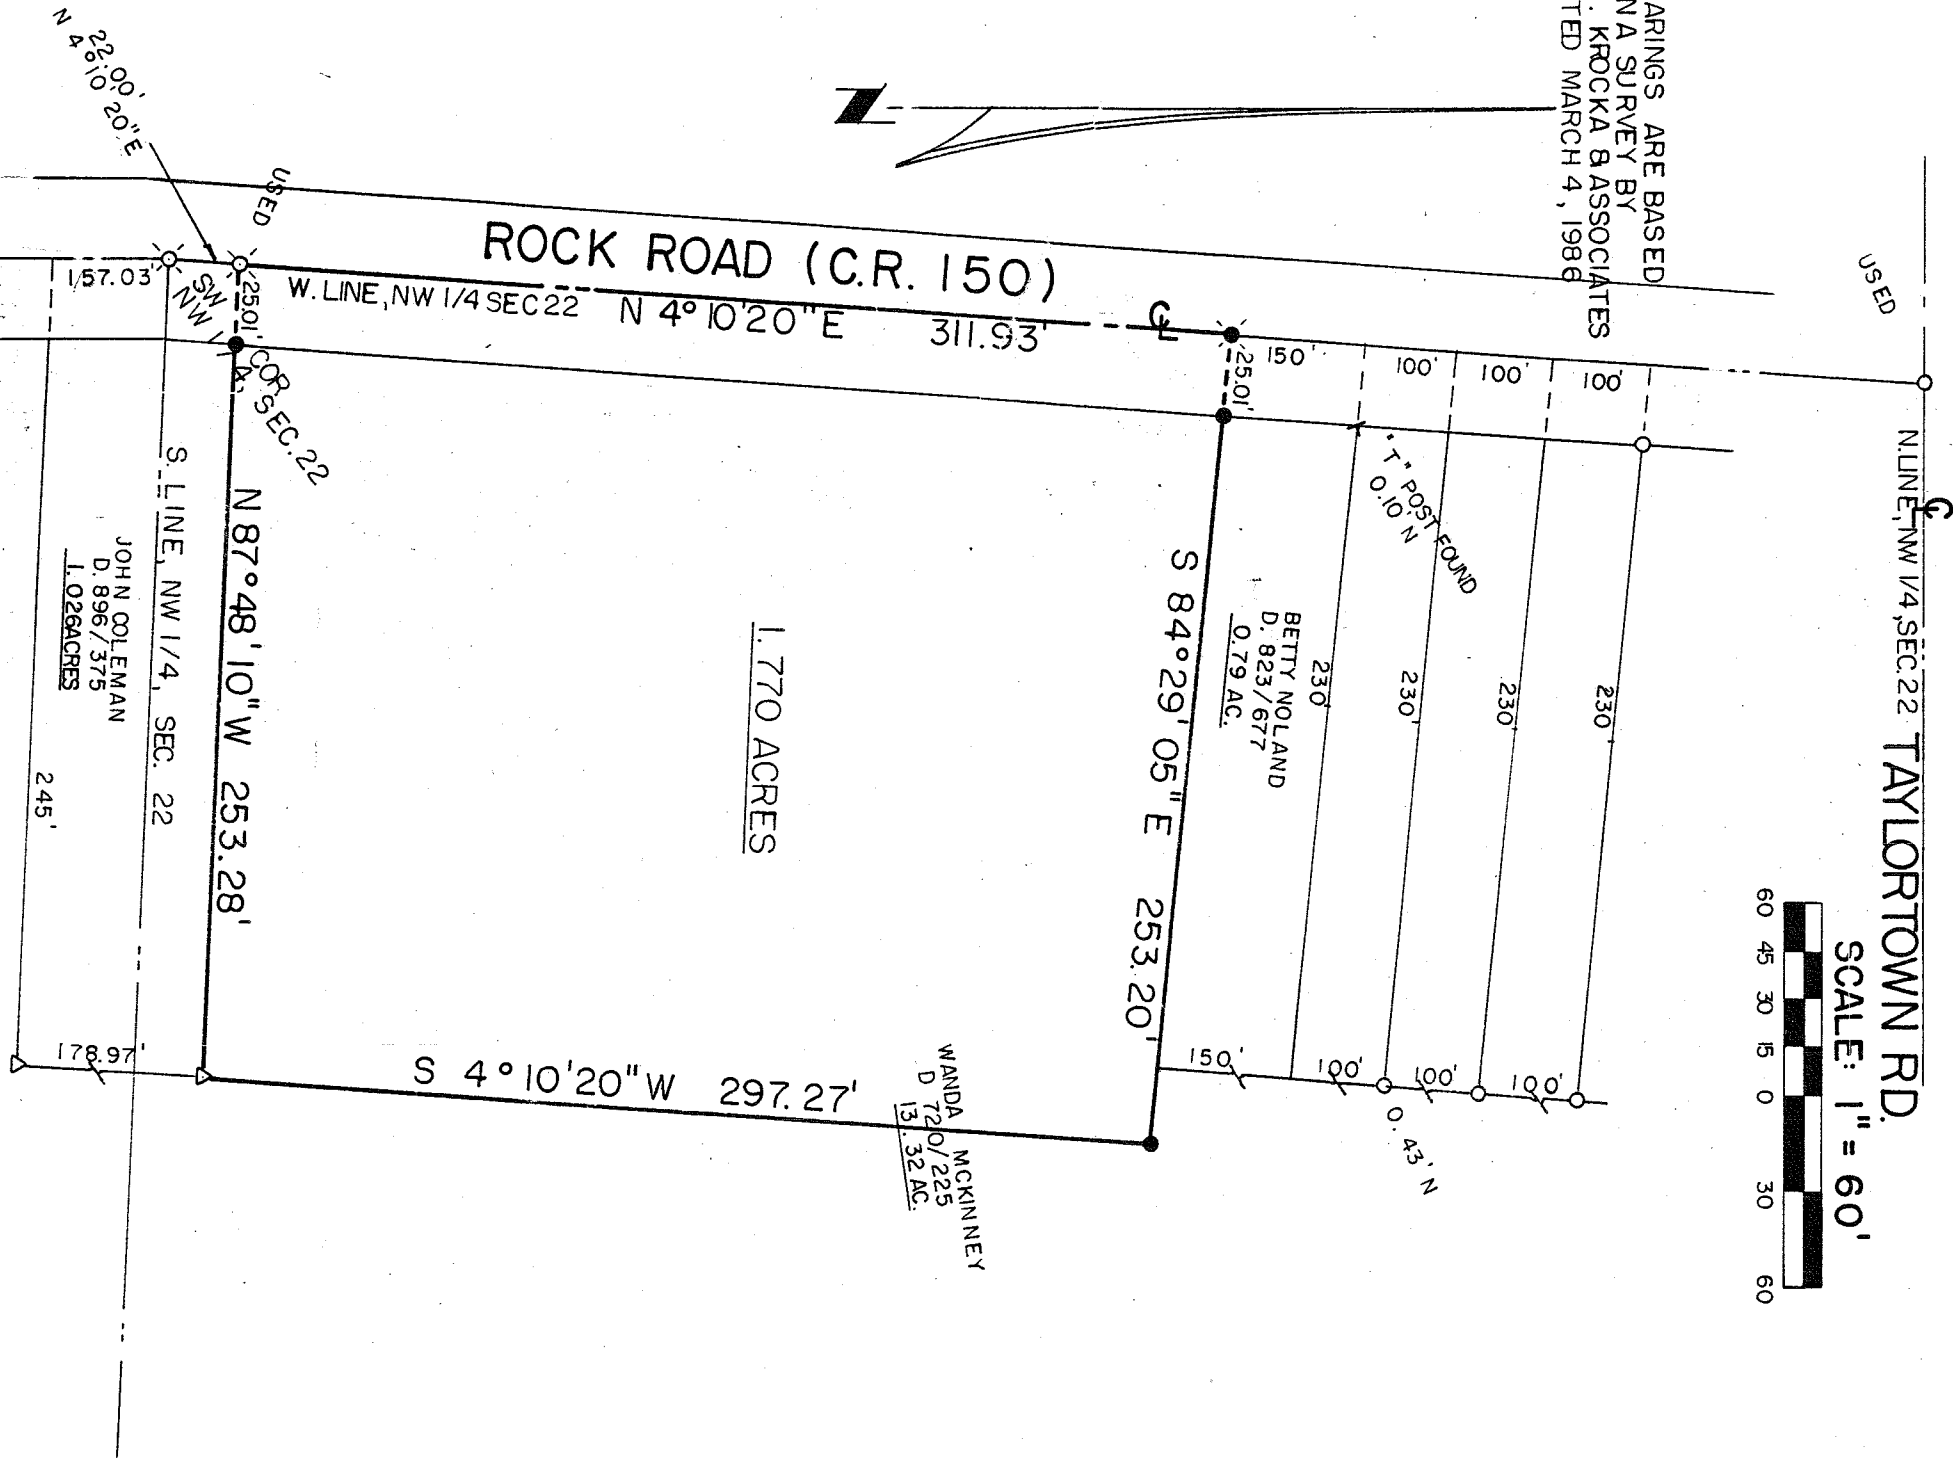

## LEGEND

- ⊗ - RAILROAD SPIKE FOUND
- △ - IRON PIN FOUND
- - IRON PIPE FOUND
- ⊙ - RAILROAD SPIKE SET
- - 5/8" IRON PIN SET WITH CAP STAMPED "6687, 6991"

PREPARED BY

F. E. KROCKA & ASSOCIATES

*Raymond G. Lenczowski*

RAYMOND G. LENCZOWSKI

REGISTERED OHIO SURVEYOR NO. 6687

DATE: MAY 19, 1988

JOHN COLEMAN  
D. 896/375  
L. 026ACRES

BETTY NOLAND  
D. 823/677  
0.79 AC.

WANDA MCKINNEY  
D. 720/225  
L. 32 AC.

1.770 ACRES