
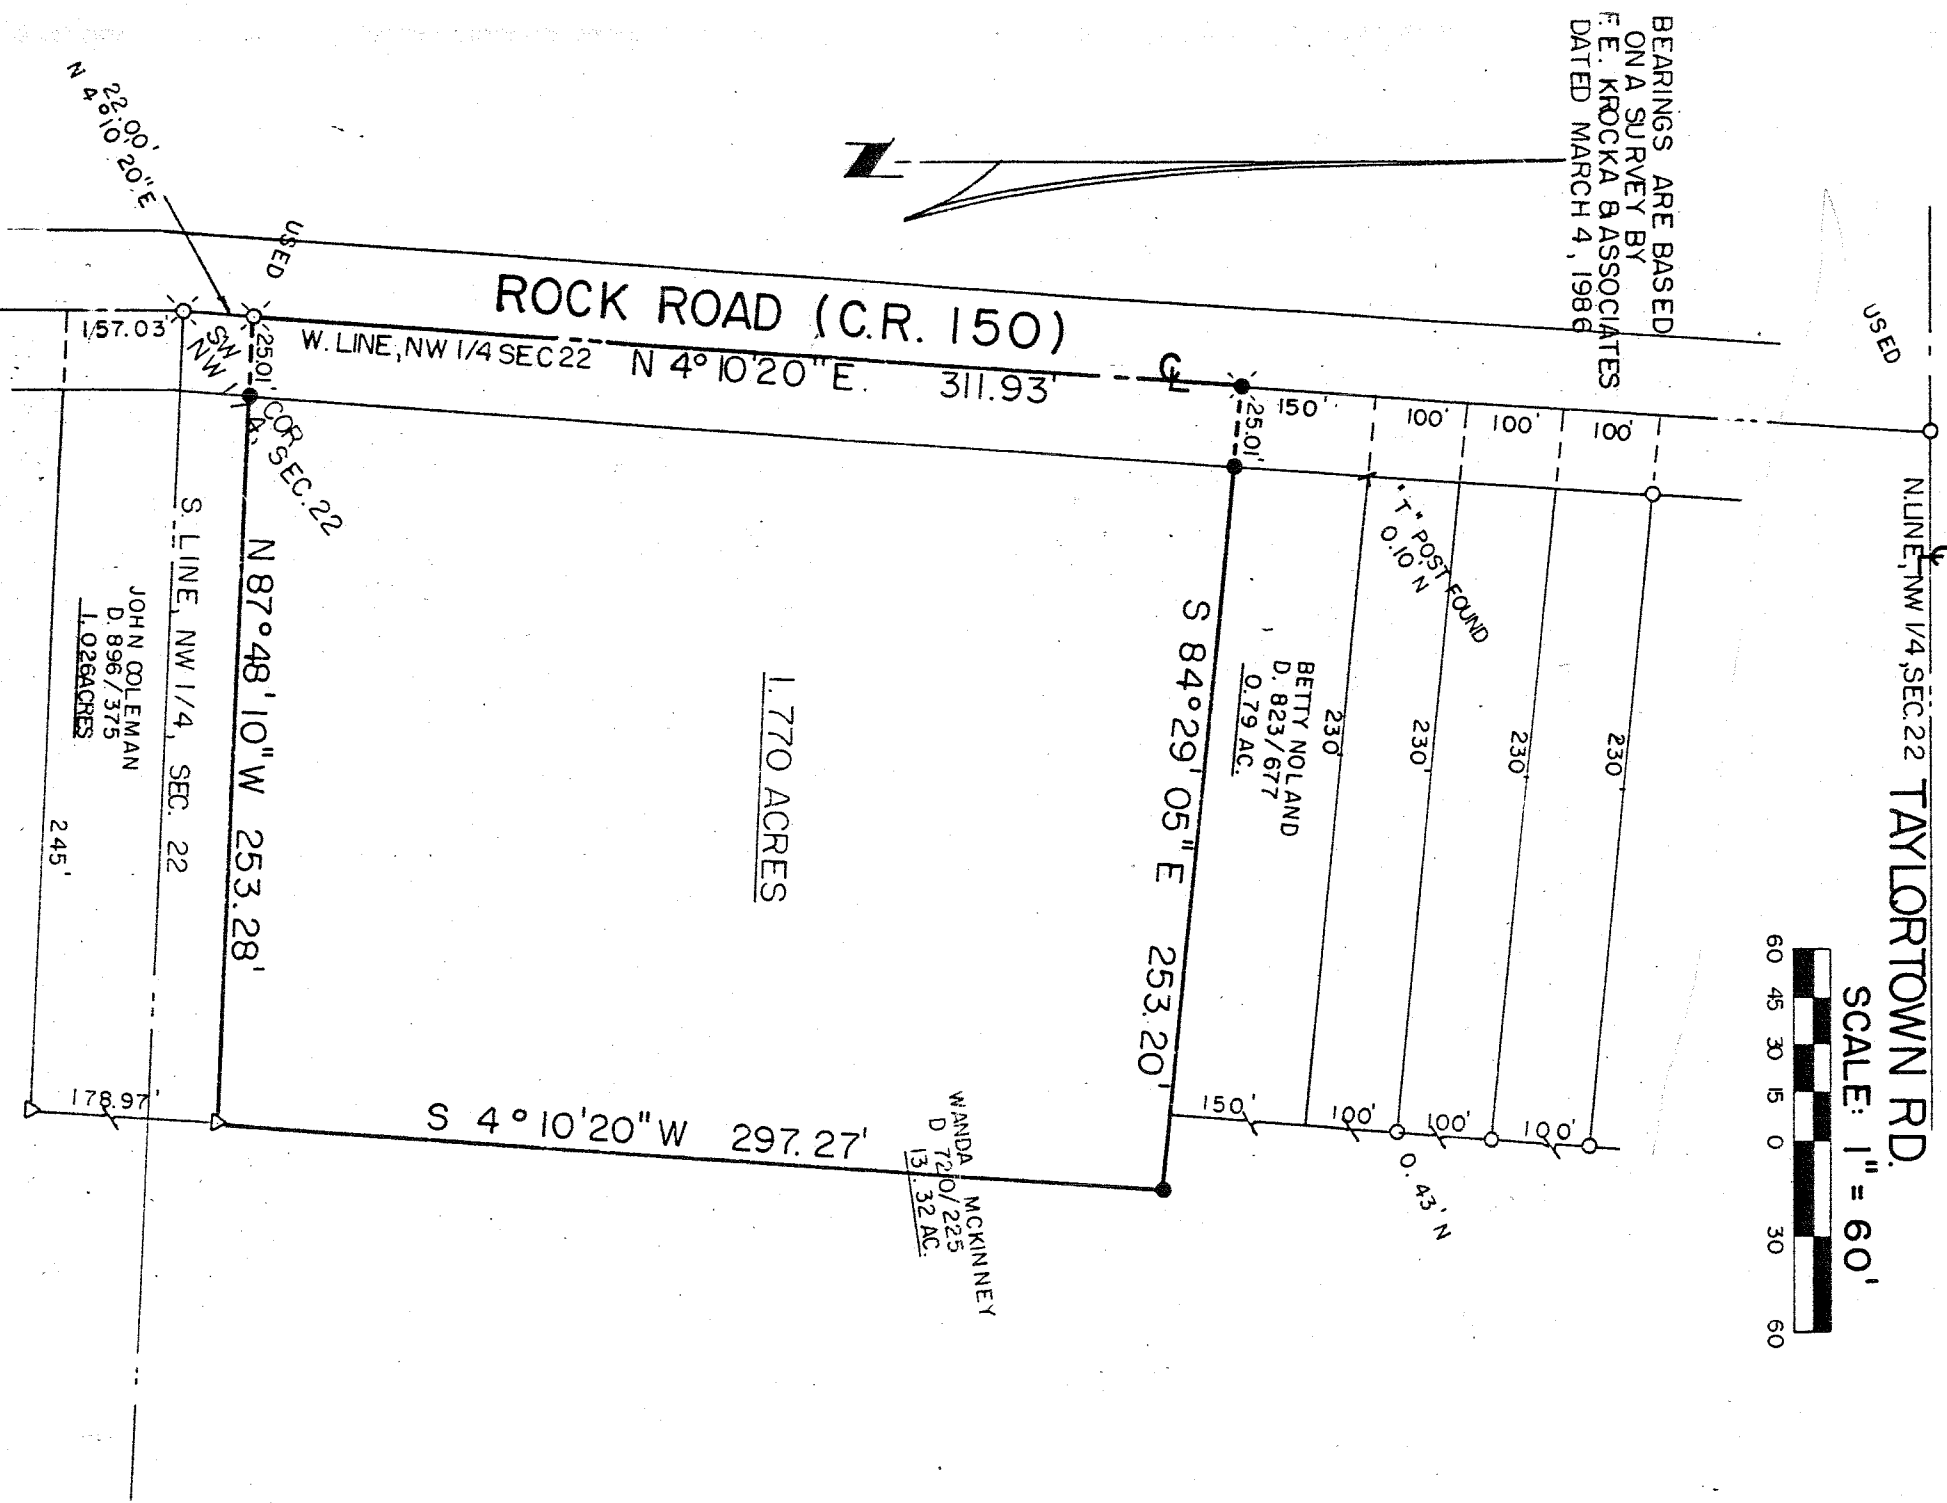


ROBERT & JUNE HICKS
PART OF THE NORTHWEST QUARTER, SECTION TWENTY-TWO(22)
TOWNSHIP TWENTY-TWO(22), RANGE NINETEEN(19)
JACKSON TOWNSHIP, RICHLAND COUNTY, OHIO

BEARINGS ARE BASED
ON A SURVEY BY
F. E. KROCKA & ASSOCIATES
DATED MARCH 4, 1986

USED
N LINE, NW 1/4, SEC. 22 TAYLORTOWN RD.

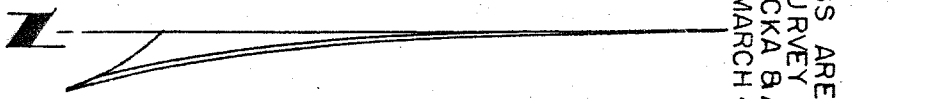

1.770 ACRES

LEGEND

- - RAILROAD SPIKE FOUND
- △ - IRON PIN FOUND
- - IRON PIPE FOUND
- ⊗ - RAILROAD SPIKE SET
- - 5/8" IRON PIN SET WITH CAP STAMPED "6687, 6991"

PREPARED BY

F. E. KROCKA & ASSOCIATES

F. E. Krocka
RAYMOND G. LENZOWSKI
REGISTERED OHIO SURVEYOR NO. 6687

DATE: MAY 19, 1988