


PLAT OF PROPERTY SURVEY

WANDA MCKINNEY  
PART OF THE NORTHWEST AND THE SOUTHWEST QUARTERS  
SECTION TWENTY - TWO (22)  
TOWNSHIP TWENTY-TWO (22), RANGE NINETEEN (19)  
JACKSON TOWNSHIP, RICHLAND COUNTY, OHIO

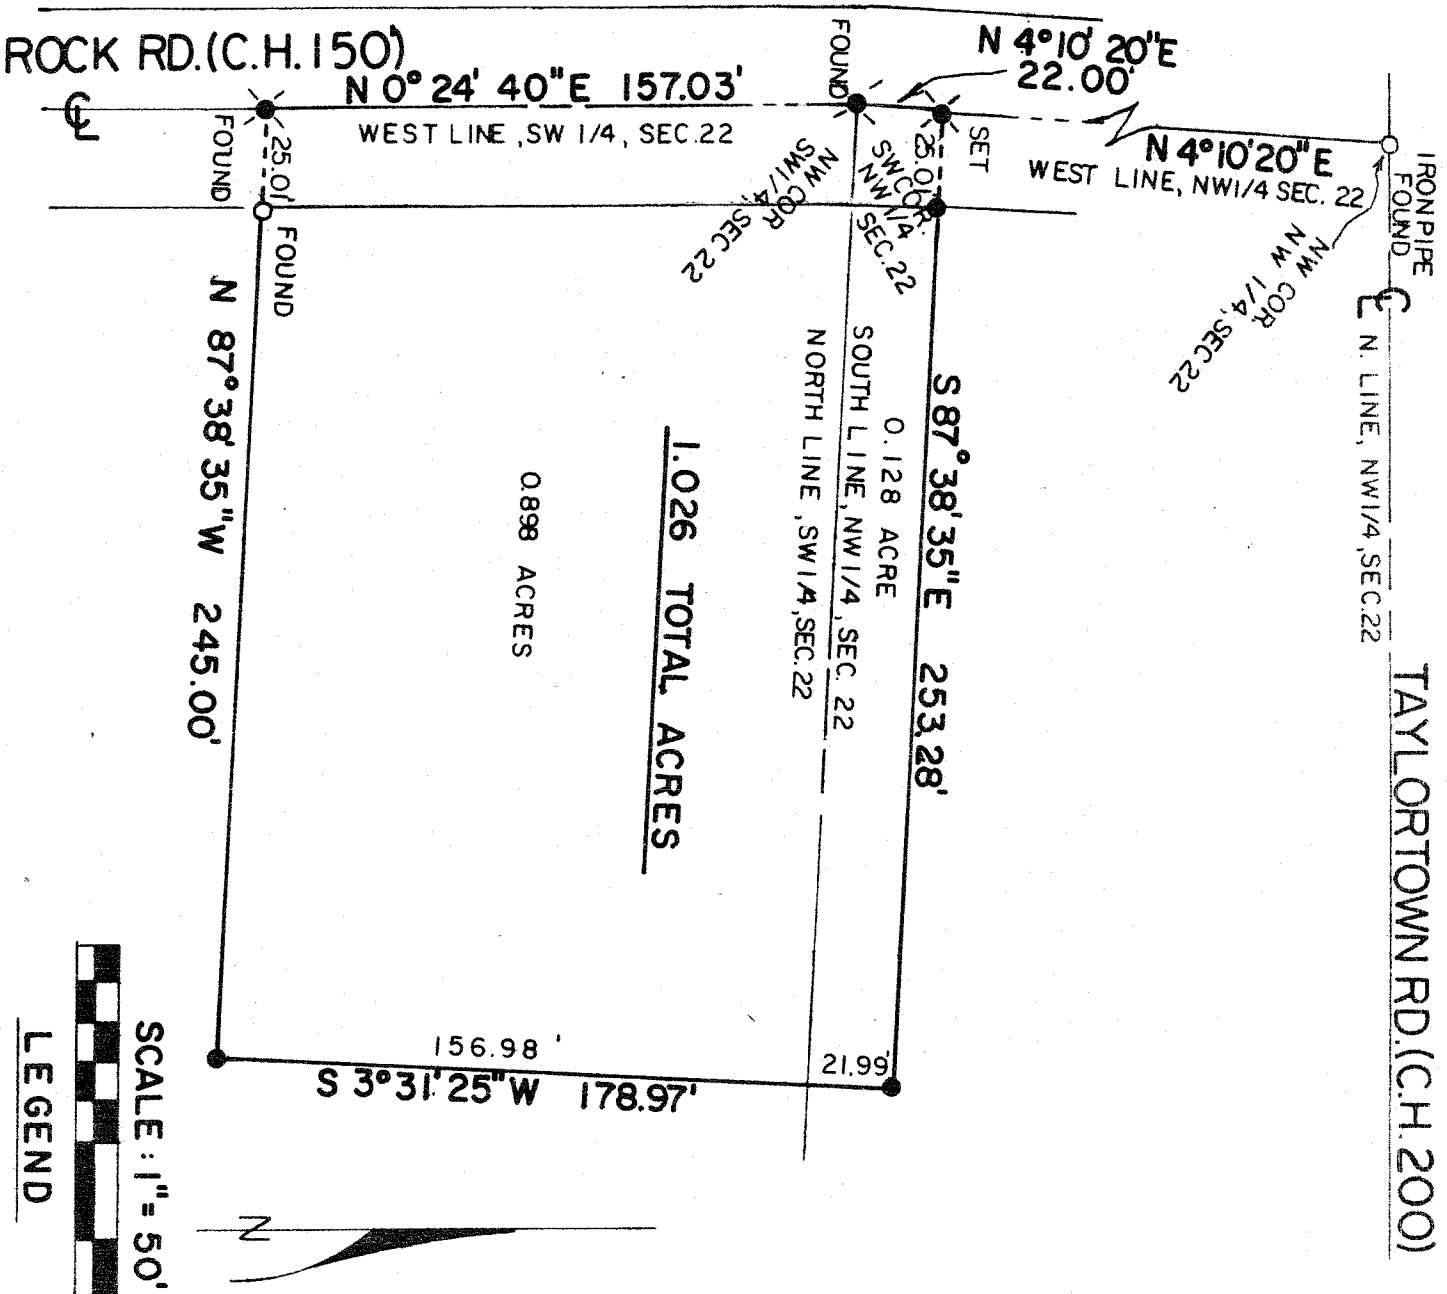

LEGEND

- - 5/8" IRON PIN FOUND
  - ⊙ - RAILROAD SPIKE
  - - 5/8" IRON PIN SET WITH CAP STAMPED "6687 6991"
- BEARINGS ASSUMED

PREPARED BY :  
F.E. KROCKA & ASSOCIATES

*Bruce W. Berdanier*  
 BRUCE W. BERDANIER  
 OHIO REGISTERED SURVEYOR NO. 6991  
 DATE: MARCH 4, 1986

