



# LEGEND

- ◆ - RAILROAD SPIKE SET
- - IRON PIN FOUND
- - 5/8" DIA. x 30" LG. REBAR SET WITH CAP STAMPED:  
RICHLAND ENGINEERING LIMITED,  
ROBERT A. CUNNING, RLS 4939
- ⊙ - CONCRETE MONUMENT FOUND ("CHARLES BLOSSER")
- D. - DEED
- M. - MEASURED

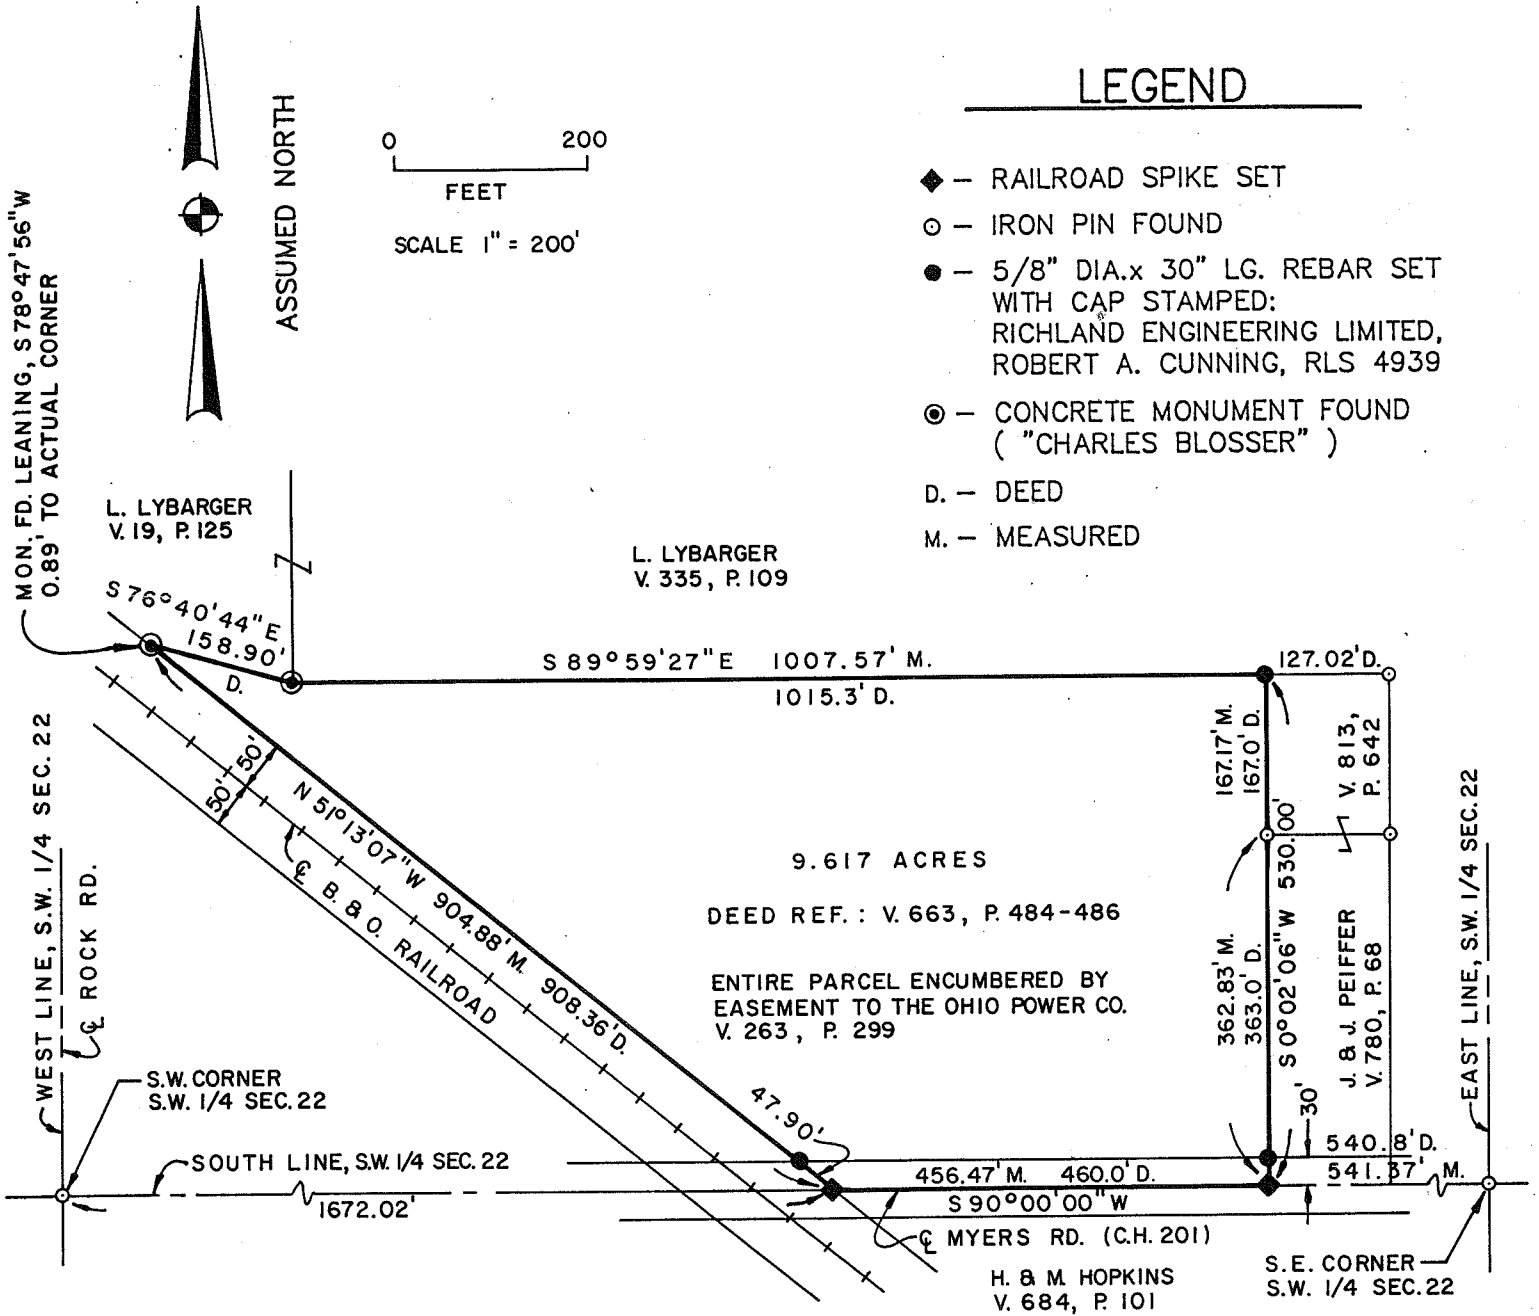

## LAND TO BE PURCHASED BY CENTEL CELLULAR

PT. S.W. 1/4 SEC. 22, T. 22 R. 19, JACKSON TWP., RICHLAND CO., OHIO

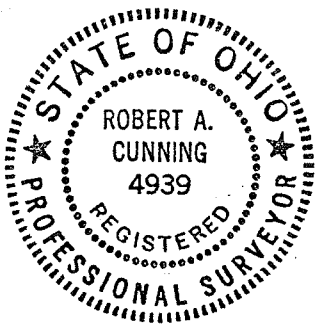

*Robert A. Cunning*  
 ROBERT A. CUNNING  
 RLS 4939  
 JANUARY 29, 1990