
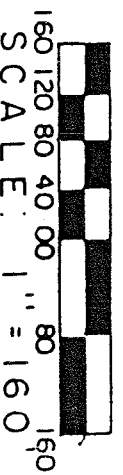


LEON B. MILLER

RT OF THE NORTHEAST QUARTER, SECTION TWENTY-THREE (23)
TOWNSHIP TWENTY-TWO (22), RANGE NINETEEN (19)
JACKSON TOWNSHIP, RICHLAND COUNTY, OHIO

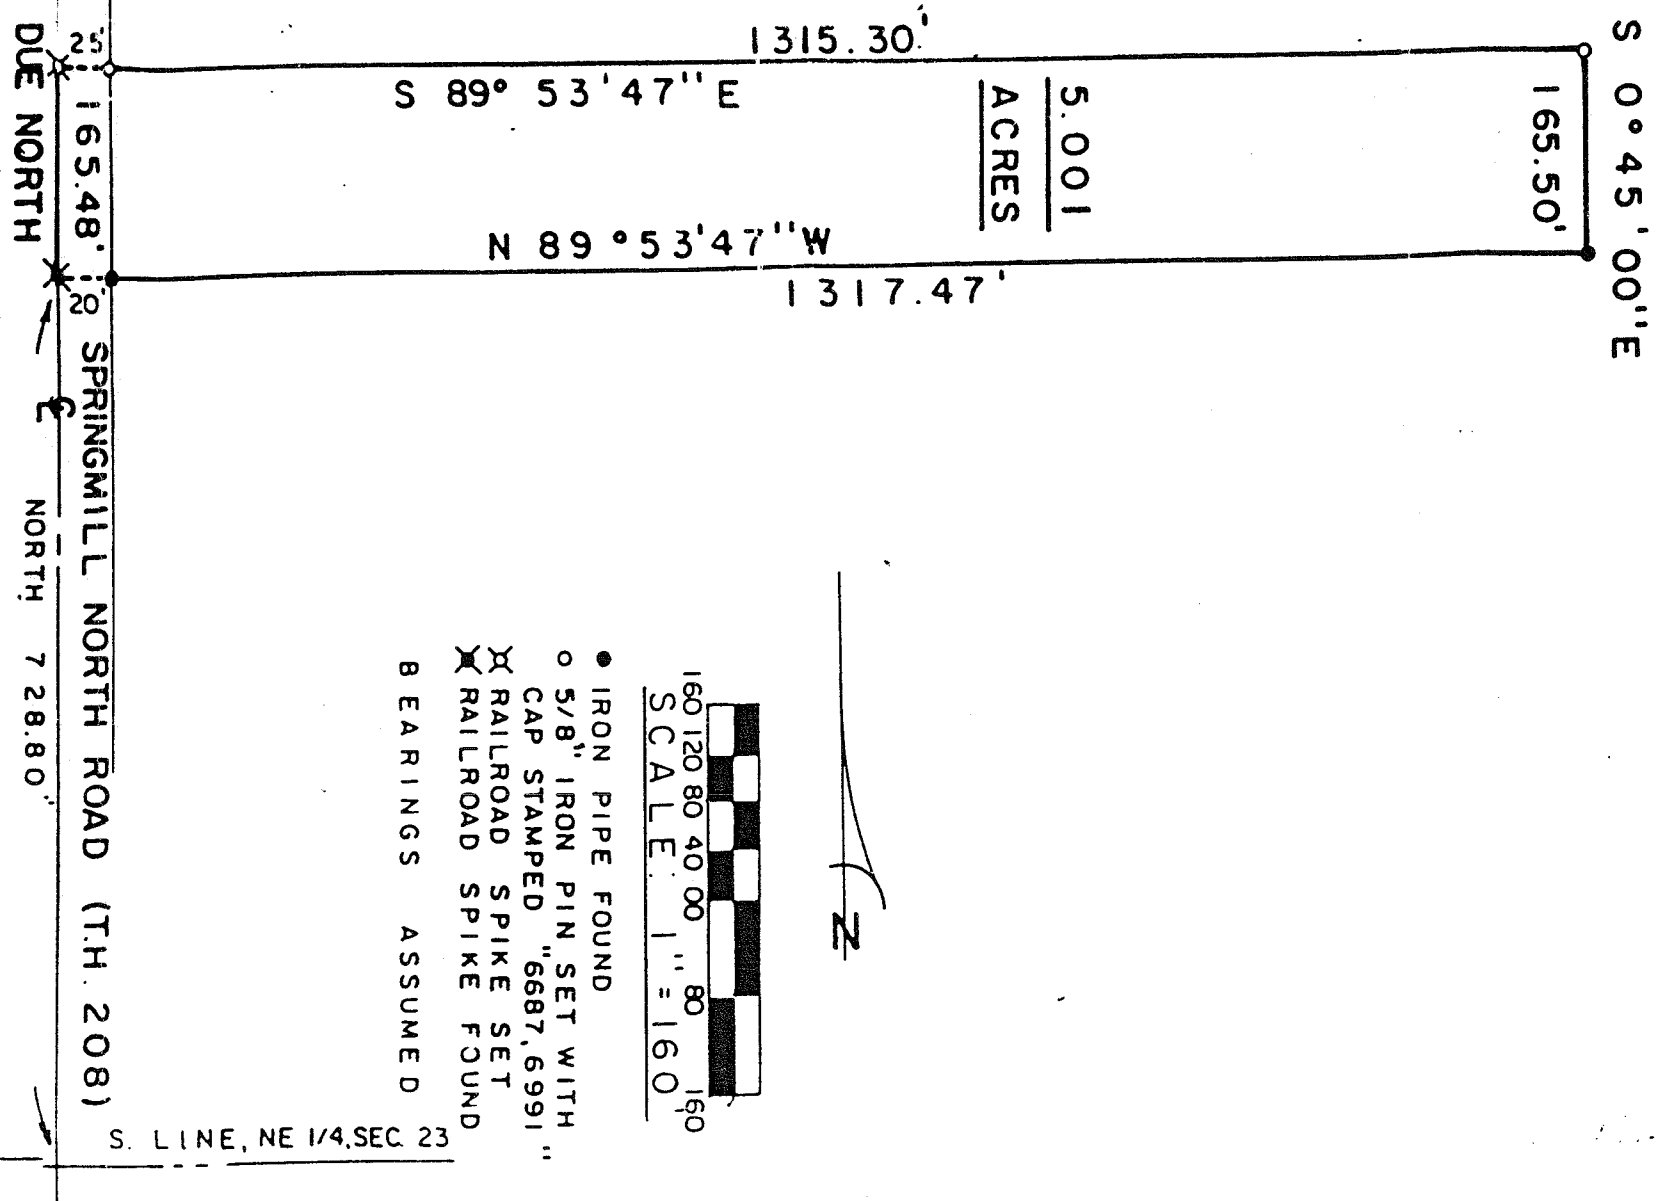

- IRON PIPE FOUND
 - 5/8" IRON PIN SET WITH CAP STAMPED "6687,6991"
 - ✕ RAILROAD SPIKE SET
 - ✕ RAILROAD SPIKE FOUND
- BEARINGS ASSUMED

PREPARED BY:
F.E. KROCKA & ASSOCIATES
Bruce W. Berdanier
BRUCE W. BERDANIER
OHIO REGISTERED SURVEYOR NO. 6991
APRIL 16, 1986

