


PLAT OF PROPERTY SURVEY

LEON B. & AGNES G. MILLER

TO

EDWARD R. GAYHEART

PART OF THE NORTHEAST QUARTER, SECTION TWENTY-THREE (23)  
 TOWNSHIP TWENTY-TWO (22), RANGE NINETEEN (19)  
 JACKSON TOWNSHIP, RICHLAND COUNTY, OHIO

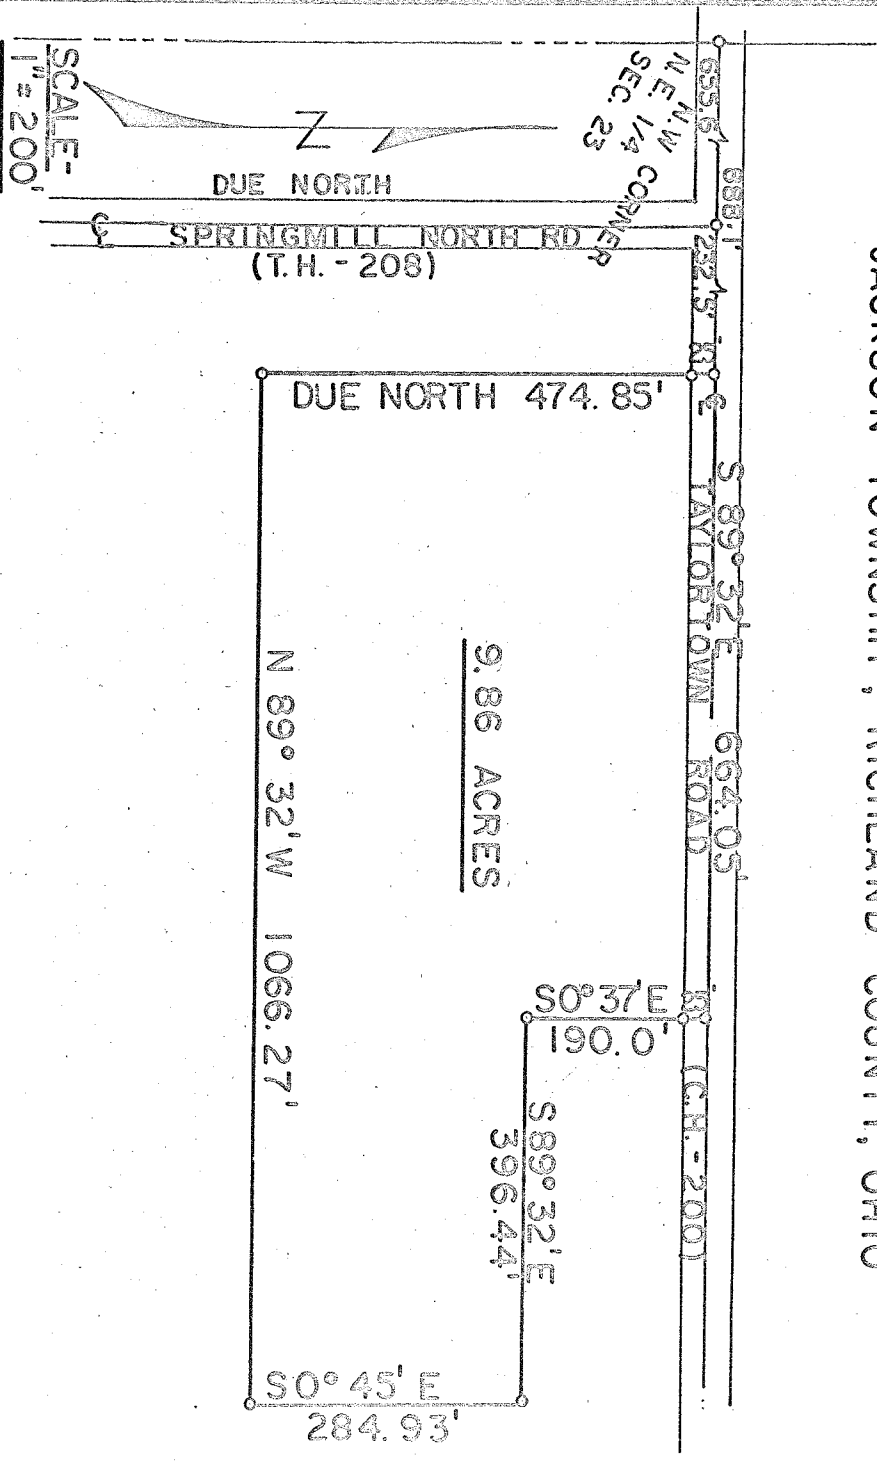

DESCRIPTION: Being part of the Northeast Quarter of Section twenty-three (23), Township twenty-two (22), Range nineteen (19), Jackson Township, Richland County, Ohio and being more particularly described as follows:

Beginning for the same at an iron pipe in the centerline of Taylortown Road (County Highway No. 200) which iron pipe is the northwest corner of the northeast quarter of Section twenty-three (23); thence S 89°32' E along the centerline of Taylortown Road (north line of the Northeast Quarter of said section) a distance of 888.10 feet to an iron pipe which is the real point of beginning of the parcel herein described; thence continuing S 89°32' E along the centerline of Taylortown Road a distance of 664.05 feet to an iron pipe; thence S 0°37' E a distance of 190.0 feet to an iron pipe; thence S 89°32' E on a line parallel to the centerline of Taylortown Road a distance of 396.44 feet to an iron pipe; thence S 0°45' E a distance of 284.93 feet to an iron pipe; thence N 89°32' W on a line parallel to the centerline of Taylortown Road a distance of 1,066.27 feet to an iron pipe; thence due north on a line parallel to the centerline of Springmill North Road a distance of 474.85 feet to an iron pipe in the centerline of Taylortown Road which iron pipe is the real point of beginning and containing 9.86 acres more or less but subject to all legal easements and public right-of-way now on record.

Certification: I hereby certify that a survey was made of the above described property and iron pipe placed as indicated.

F. E. KROCKA AND ASSOCIATES

Fred E. Krocka

Ohio Registered Surveyor No. 3702

Date: April 7, 1971