


ANGUS BARTON

PART OF THE NORTHWEST QUARTER OF SECTION TWENTY - THREE (23)  
 TOWNSHIP TWENTY - TWO (22), RANGE NINETEEN (19)  
 JACKSON TOWNSHIP, RICHLAND COUNTY, OHIO



SCALE - 1" = 100'

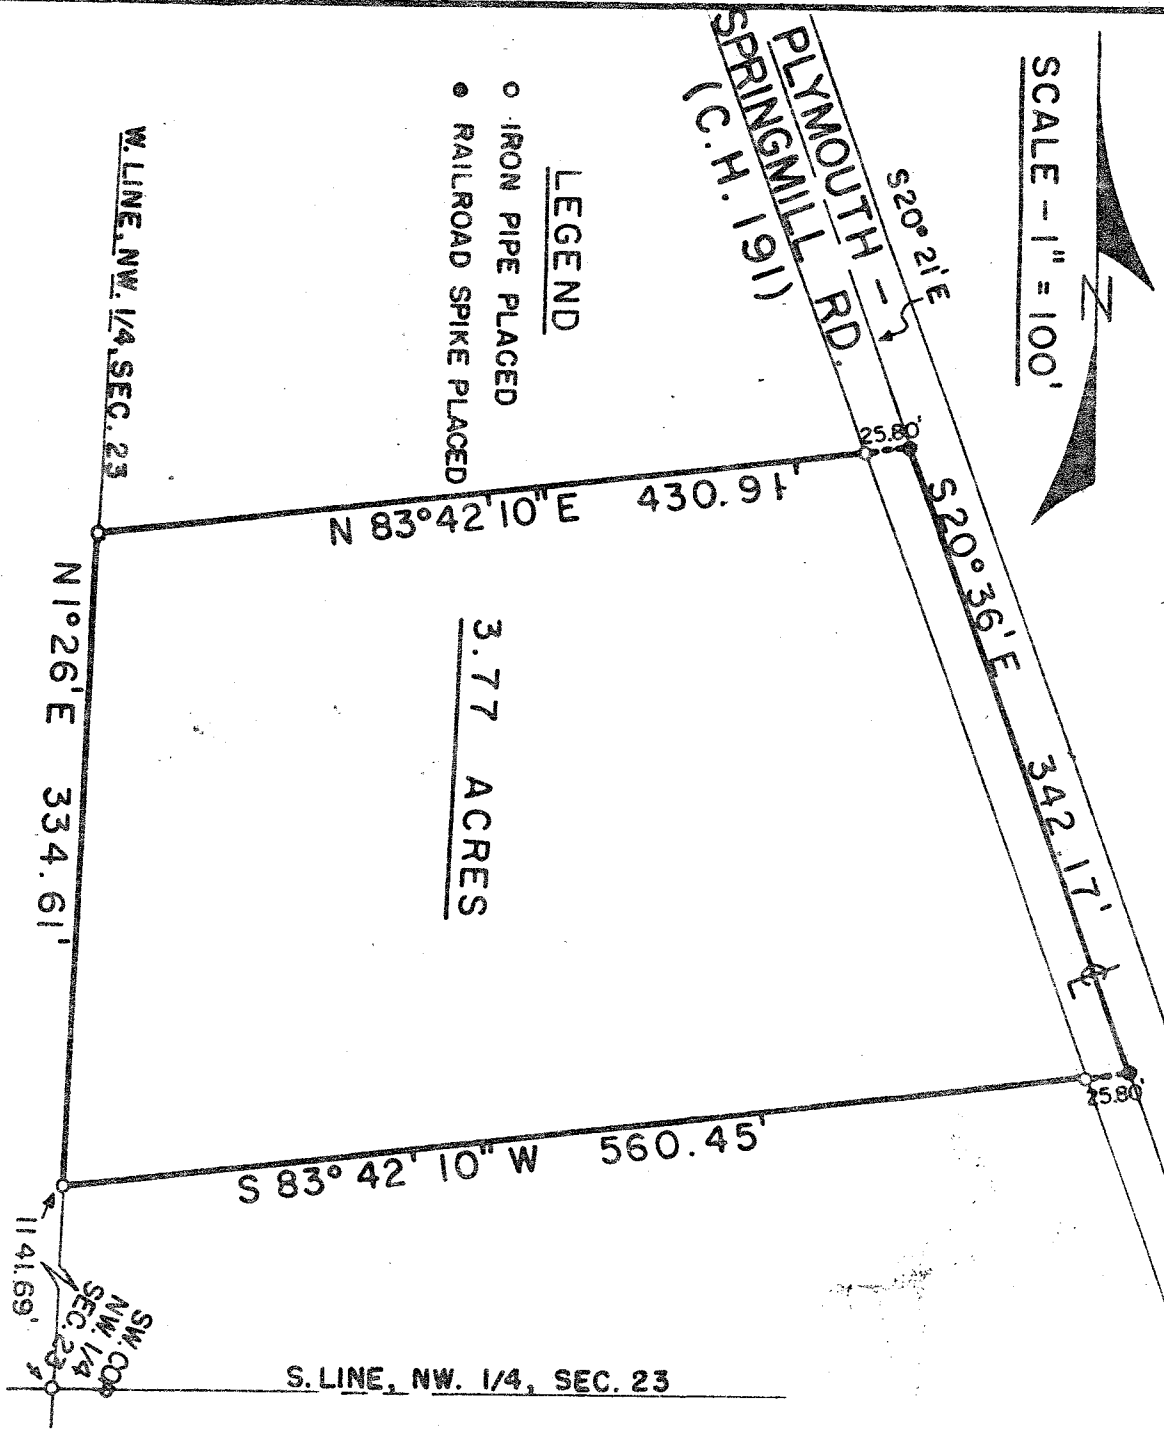

- LEGEND**
- IRON PIPE PLACED
  - RAILROAD SPIKE PLACED

3.77 ACRES

**DESCRIPTION:** Being a part of the Northwest Quarter of Section Twenty-three (23), Township Twenty-two (22), Range Nineteen (19), Jackson Township, Richland County, Ohio and being more particularly described as follows:

Beginning for the same at an iron pipe which is the southwest corner of the Northwest Quarter of Section Twenty-three (23); thence N 1026'00" E along the west line of said section a distance of 1,141.69 feet to an iron pipe which is the real point of beginning of the parcel herein described; thence continuing N 1026'00" E along the west line of said section a distance of 334.61 feet to a wooden fence post; thence N 83°42'10" E a distance of 430.91 feet to a railroad spike in the centerline of Plymouth-Springmill Road (County Highway No. 191); thence S 20°36' E and along the centerline of Plymouth-Springmill Road a distance of 342.17 feet to a railroad spike; thence S 83°42'10" W and parallel to the north property line a distance of 560.45 feet to an iron pipe which is the real point of beginning and containing 3.77 acres, more or less, but subject to all legal easements and public right-of-ways now on record.

**Certification:** I hereby certify that a survey was made of the above property and markers placed as indicated.

F. E. KROCKA AND ASSOCIATES

*Fred E. Krocka*  
 Fred E. Krocka

Ohio Registered Surveyor No. 3702  
 Date: May 31, 1977  
 Revised: July 5, 1978