


Lot Surveyed for Garnet Barker

Date: July 17, 1956
N.W. $\frac{1}{4}$, Sec. 23
Twp. 22, R-19
Jackson Twp.

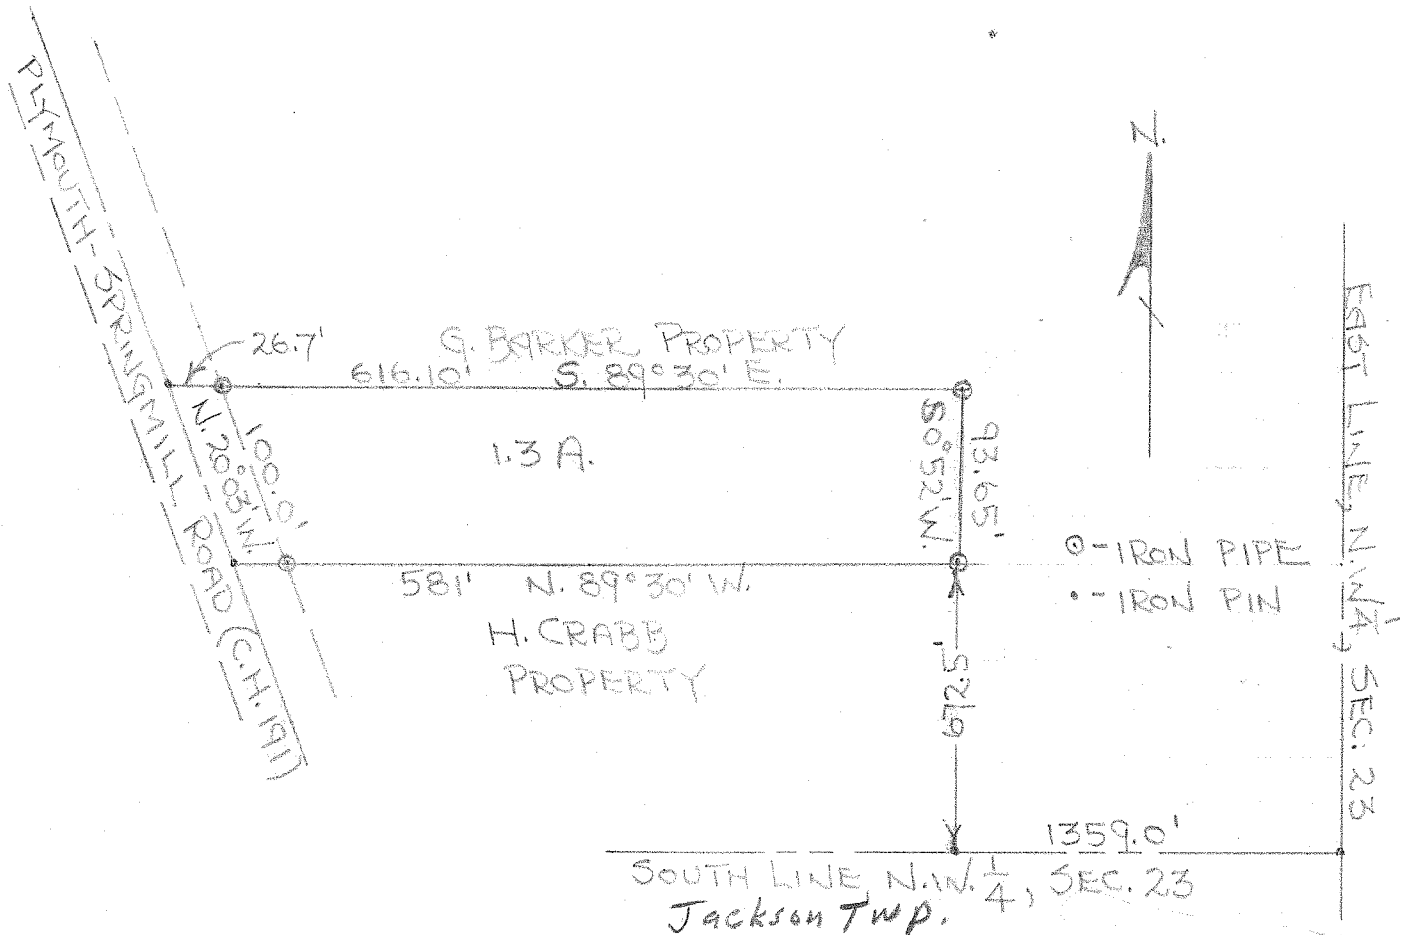

Description: Being a part of the northwest quarter of Section Twenty-three (23) in Township Twenty-two (22) of Range Nineteen (19) and commencing for the same at an iron pipe 1359.0 feet west and 672.5 feet north of the southeast corner of the northwest quarter of said section; thence N. $89^{\circ} 30' W.$ a distance of 581.0 feet to an iron pin in the center of the Plymouth-Springmill Road (C.H. 191); thence N. $20^{\circ} 03' W.$ along the centerline of the Plymouth-Springmill Road a distance of 100.0 feet to an iron pipe; thence S. $89^{\circ} 30' E.$ a distance of 616.10 feet to an iron pipe; thence S. $0^{\circ} 52' W.$ a distance of 93.65 feet to the place of beginning containing 1.3 acres more or less but subject to all legal highways.

I hereby certify that a survey of the above premises has been made and that the lot size, easements, set-back lines, etc., are as shown.

F. E. Krocka Engineer & Surveyor

F. E. Krocka, Licensed Surveyor, No. 3702

2700000
23 23