

LINE NW 1/4 SEC 26

CEMETERY

30 AC ±

5.38 AC  
Eshelman

250 AC ±  
Donahue

250 AC ±  
Johnson



2.70 AC ±

2.30 AC ±

5.0 AC ±

3.33 AC ±

1.98 AC ±

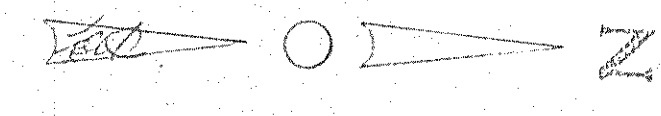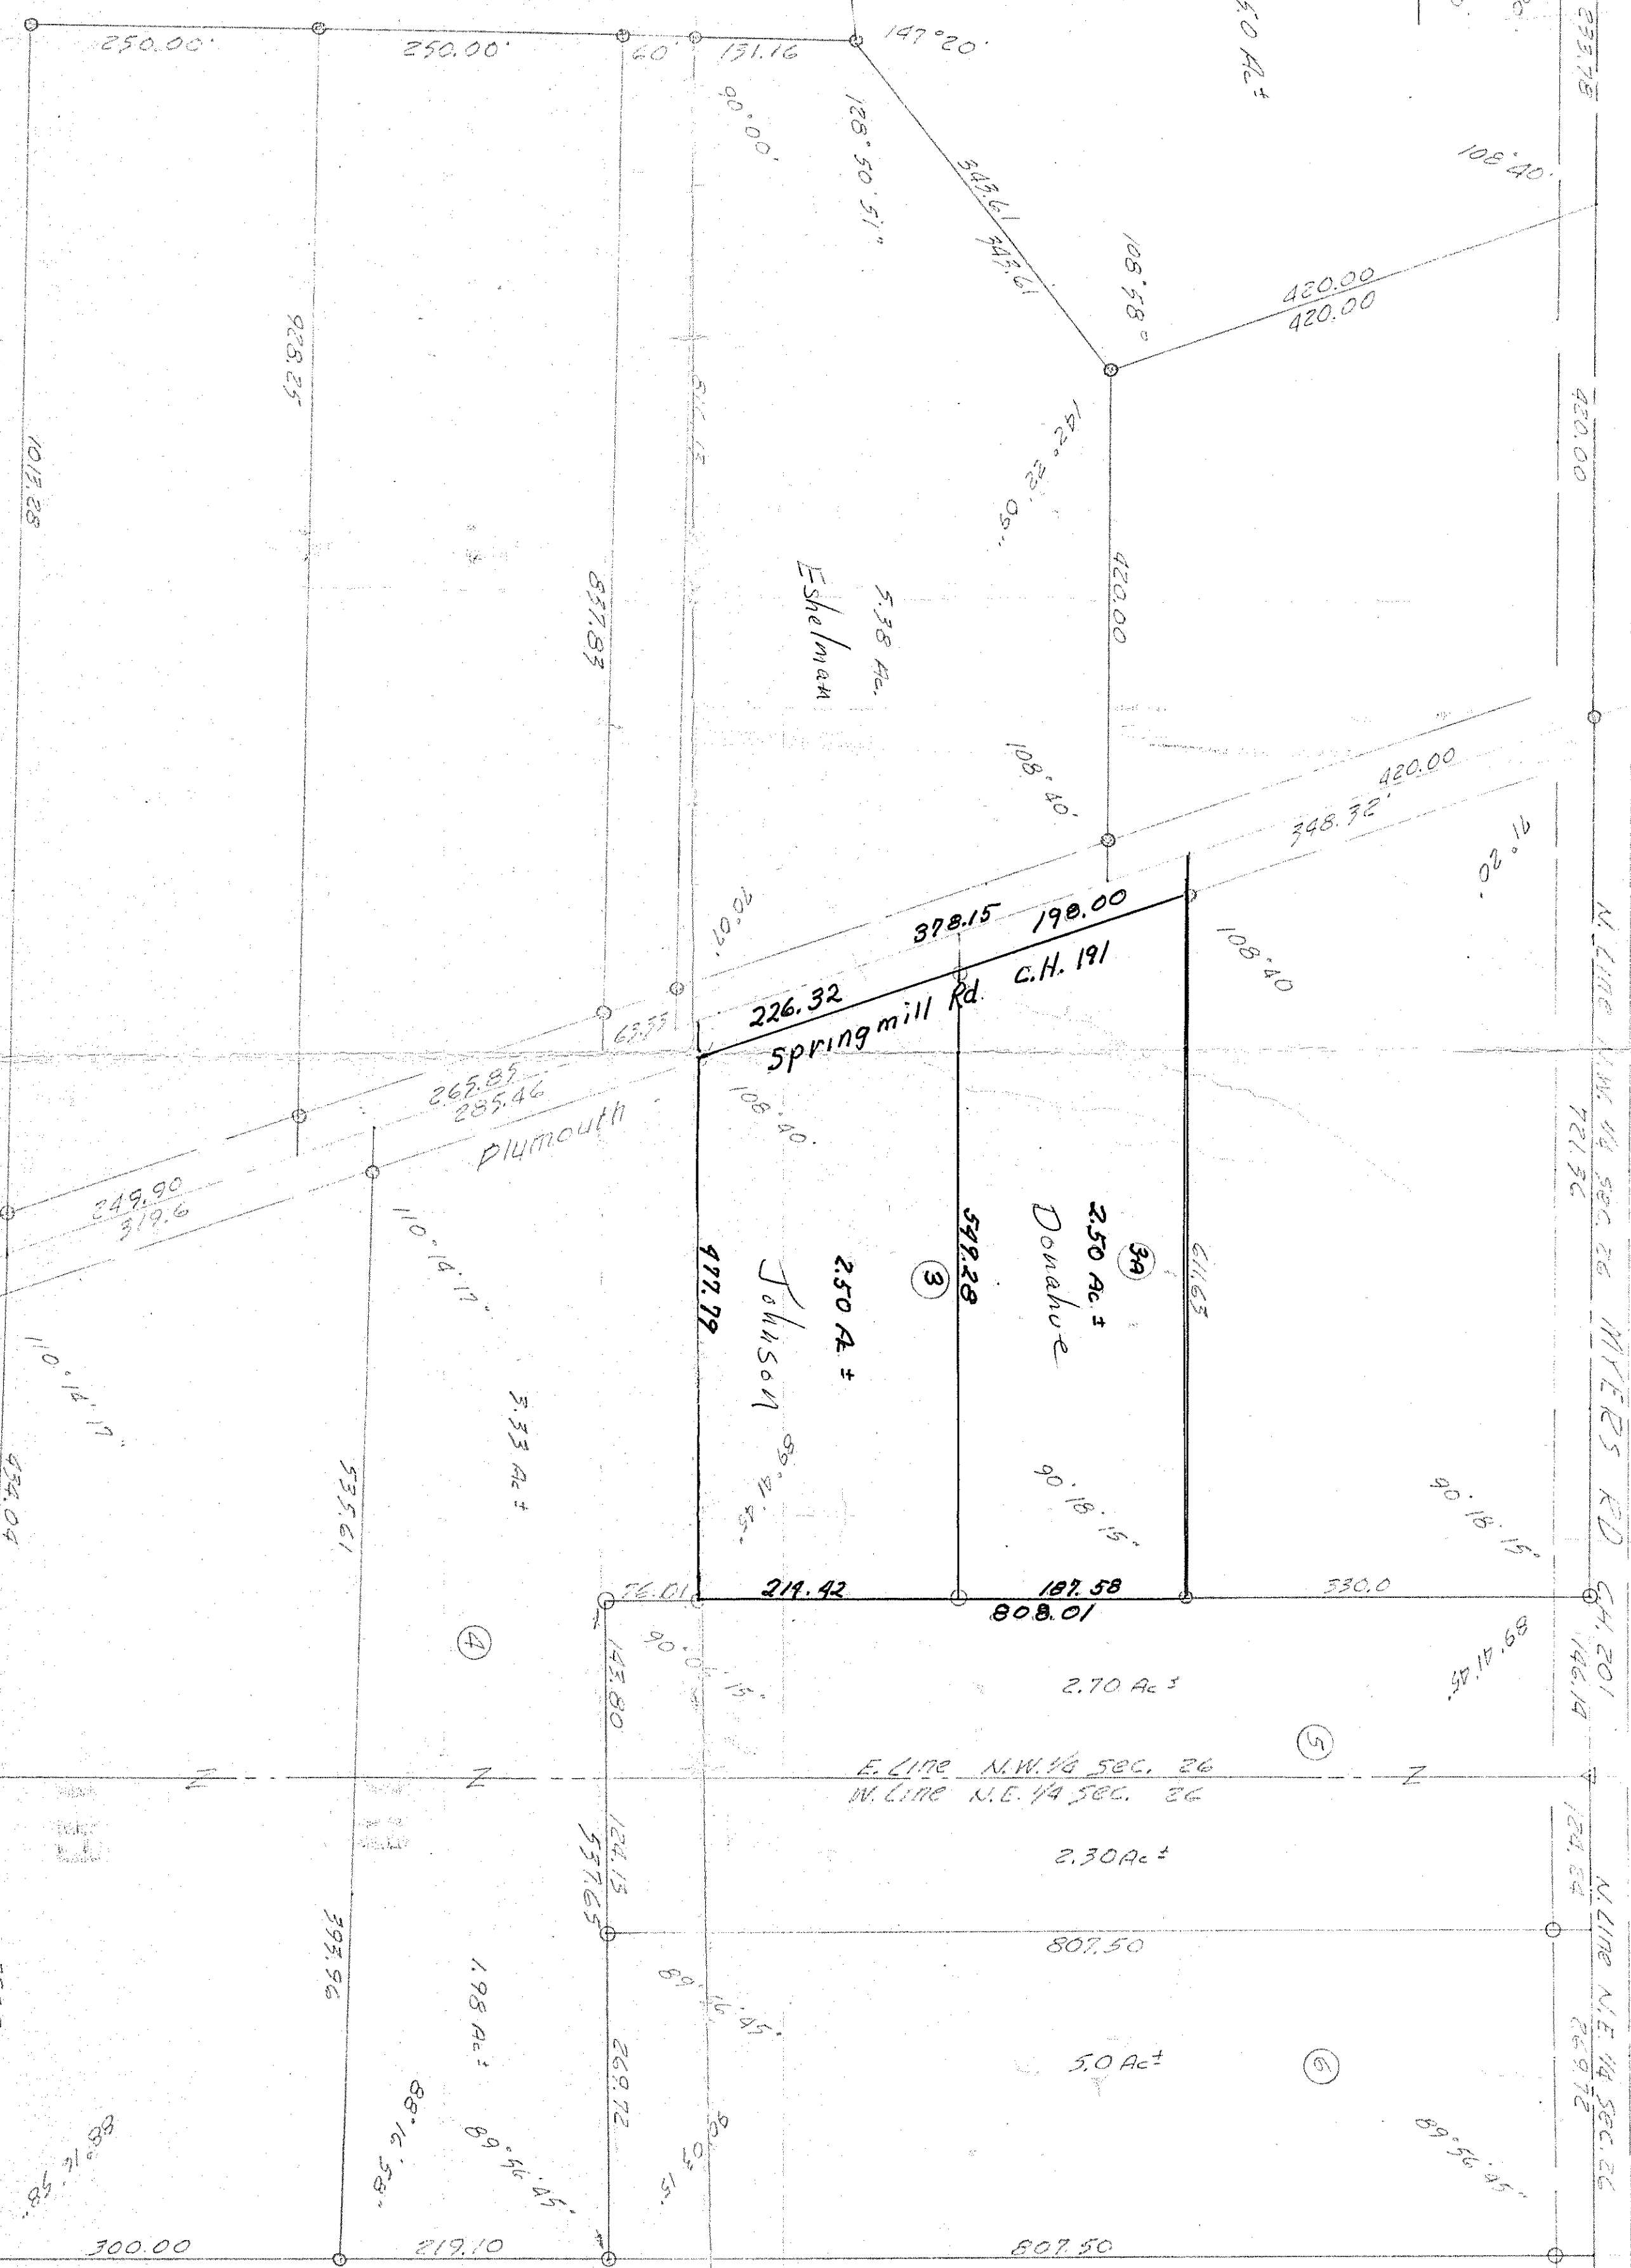

JAMES B. ROBERTS  
REG. SURVY 4292

PLAT OF SURVEY PART OF THE	
N.E. & N.W. 1/4 SEC. 26, T11P23, R4119	
JACKSON TOWNSHIP	
RICHLAND CO.,	
PROPERTY	
TITLE	E.S. CRALL
DATE	REV OCT 8-76 REV 6-1-77
DRAWING NUMBER	1413 6/1/77
SCALE	
DRAWN BY	
APPROVED BY	