

LOT SURVEY FOR Helen V Hawk DATE 3-4-50


TOWN Jackson Twp OHIO

OWNER Helen V Hawk

SUB-DIV Deed PT. OF NE OR. SEC. 26 TWP. 22 RN. 19

RECORDS RECORDED IN VOL. 257 No. 551 OF Deed Records

SCALE 1" = 100'

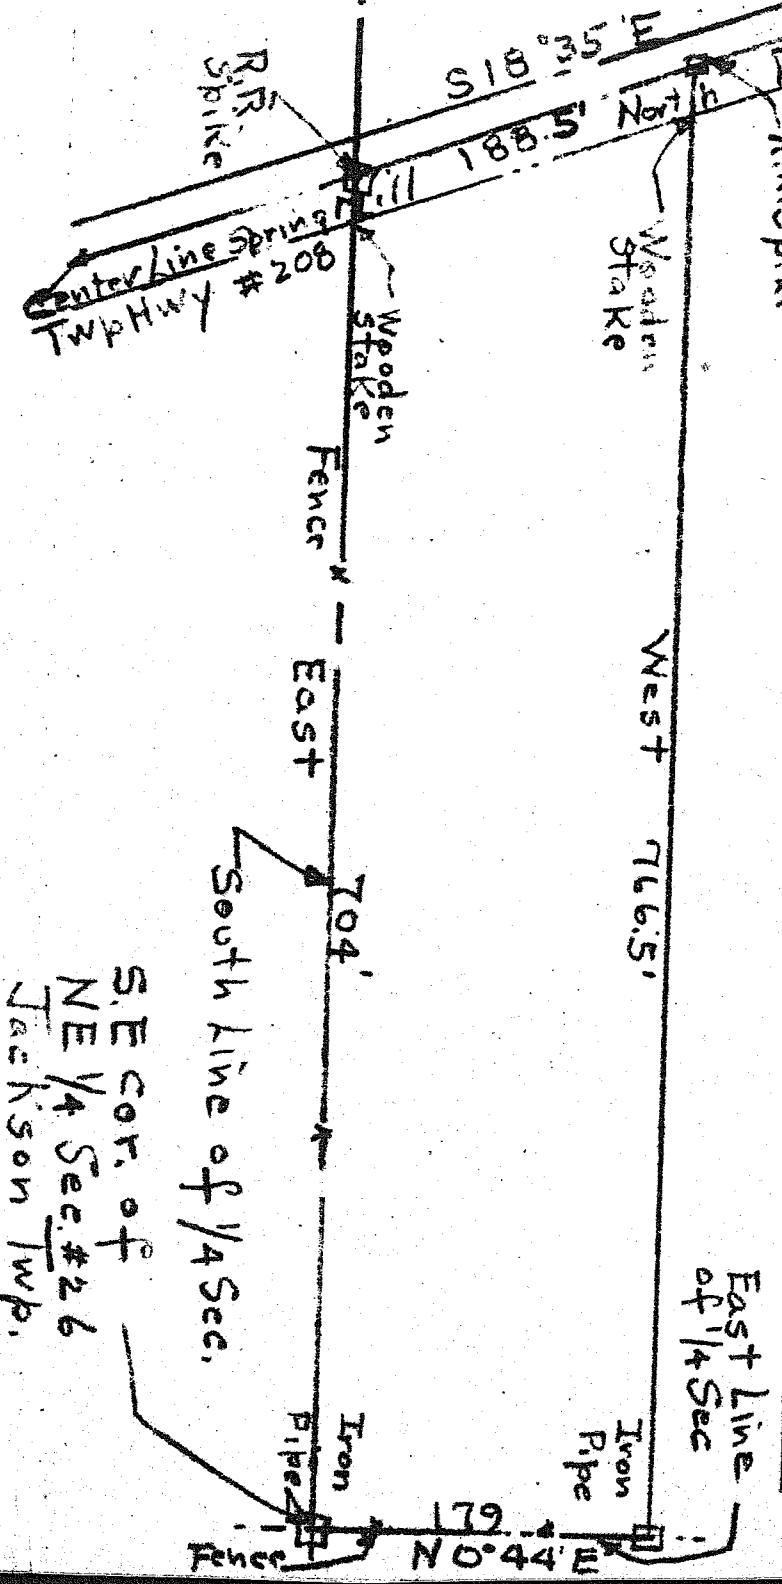

Description

Being a part of the NE 1/4 of Sec# 26 Jackson Twp & beginning for the same at the S.E. Corner of said 1/4 Section. Thence N 0° 44' E on East 1/4 Sec. line with fence 179' to an iron pipe Thence West parallel with South 1/4 Sec. line 766.5' to center of Sp. Mill North Rd. Twp. Hwy # 208 Thence S 18° 35' E 188.5' along center line said Hwy # 208 to point on the south line of said 1/4 section. Thence East along said 1/4 sec line 704' to the place of beginning & containing 3.01 Acres & subject to all legal highways

DESCRIPTION OF BUILDINGS

- No. 1 _____
- No. 2 _____
- No. 3 _____