

PLAT OF PROPERTY SURVEY

# IRV GEARHART

PART OF THE NORTHEAST QUARTER, SECTION TWENTY-SEVEN(27)  
AND LOT 9, GEARHART'S SUBDIVISION, PLAT VOLUME 18, PAGE 195  
TOWNSHIP TWENTY-TWO(22), RANGE NINETEEN (19)  
JACKSON TOWNSHIP, RICHLAND COUNTY OHIO

0.259 AC.  
D.V. 651/633


0.516 AC.  
D.V. 651/345

DITCH  
S 31°01'24"E 128.79'  
S 28°01'22"E 61.29'



SCALE: 1" = 50'

BEARINGS ARE BASED  
ON MYERS ROAD BEING  
DUE EAST PER PLAT  
VOL. 18, PG. 195

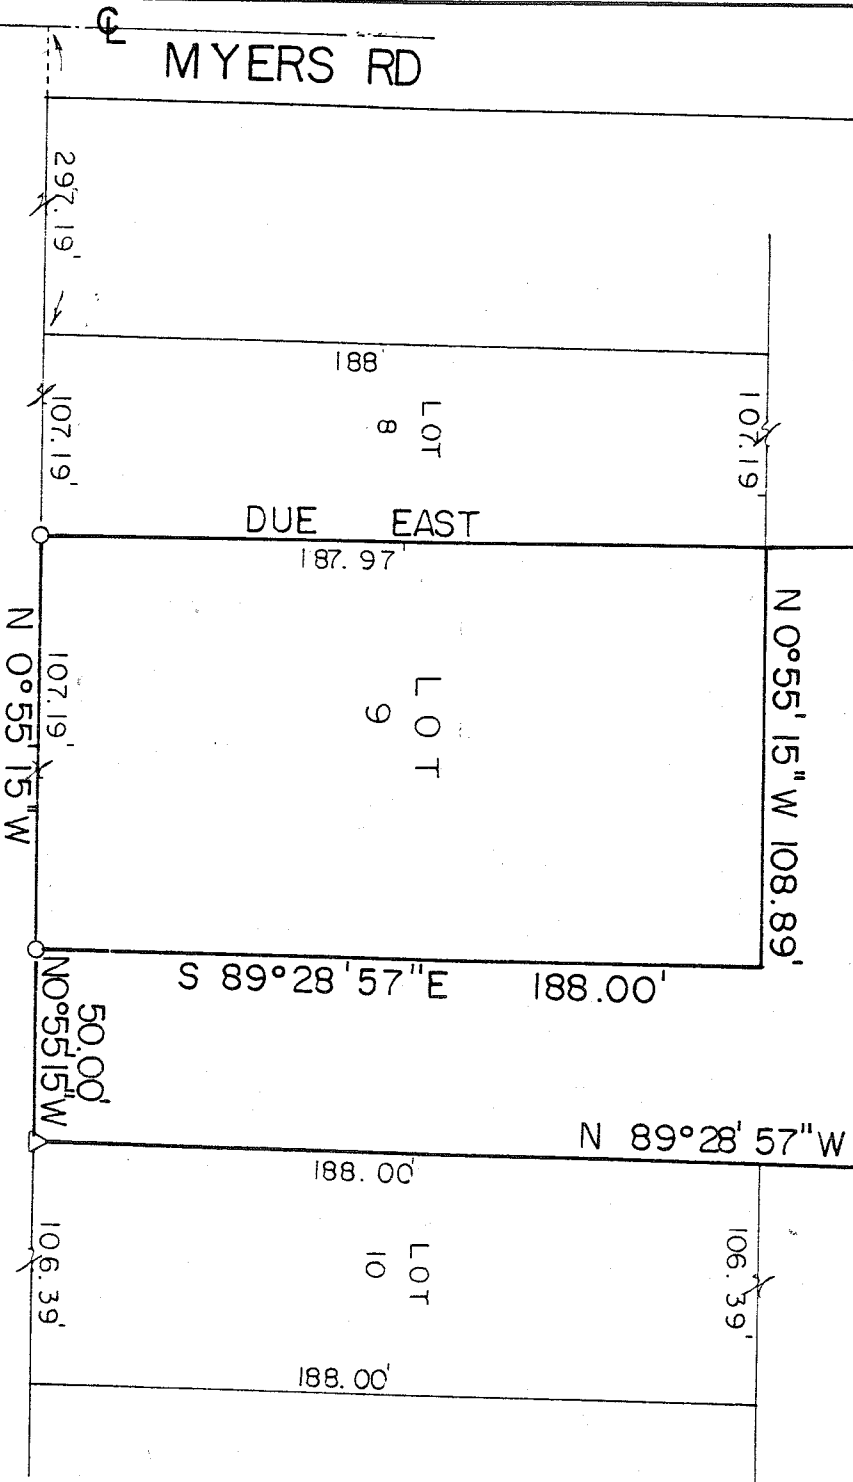


0.899 ACRE

R/W EASEMENT

### LEGEND

- IRON PIPE FOUND
- △ IRON PIN FOUND

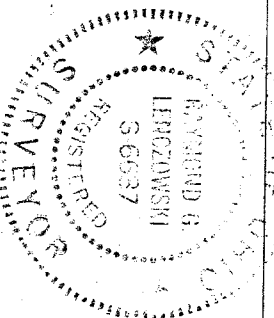

PREPARED BY  
**F. E. KROCKA & ASSOCIATES**

RAYMOND G. LENCZOWSKI  
OHIO REGISTERED SURVEYOR NO. 6687  
DATE: DECEMBER 7, 1988