

IRV GEARHART


PART OF THE NORTHEAST QUARTER,
SECTION TWENTY-SEVEN(27)
AND LOTS 10 & 11, GEARHART'S SUBDIVISION
PLAT VOLUME 18, PAGE 195
TOWNSHIP TWENTY-TWO (22)
RANGE NINETEEN (19)
JACKSON TOWNSHIP, RICHLAND COUNTY, OHIO



SCALE: 1" = 60'




BEARINGS ARE BASED
ON MYERS ROAD
BEING DUE EAST PER
PLAT VOL. 18, PG. 195

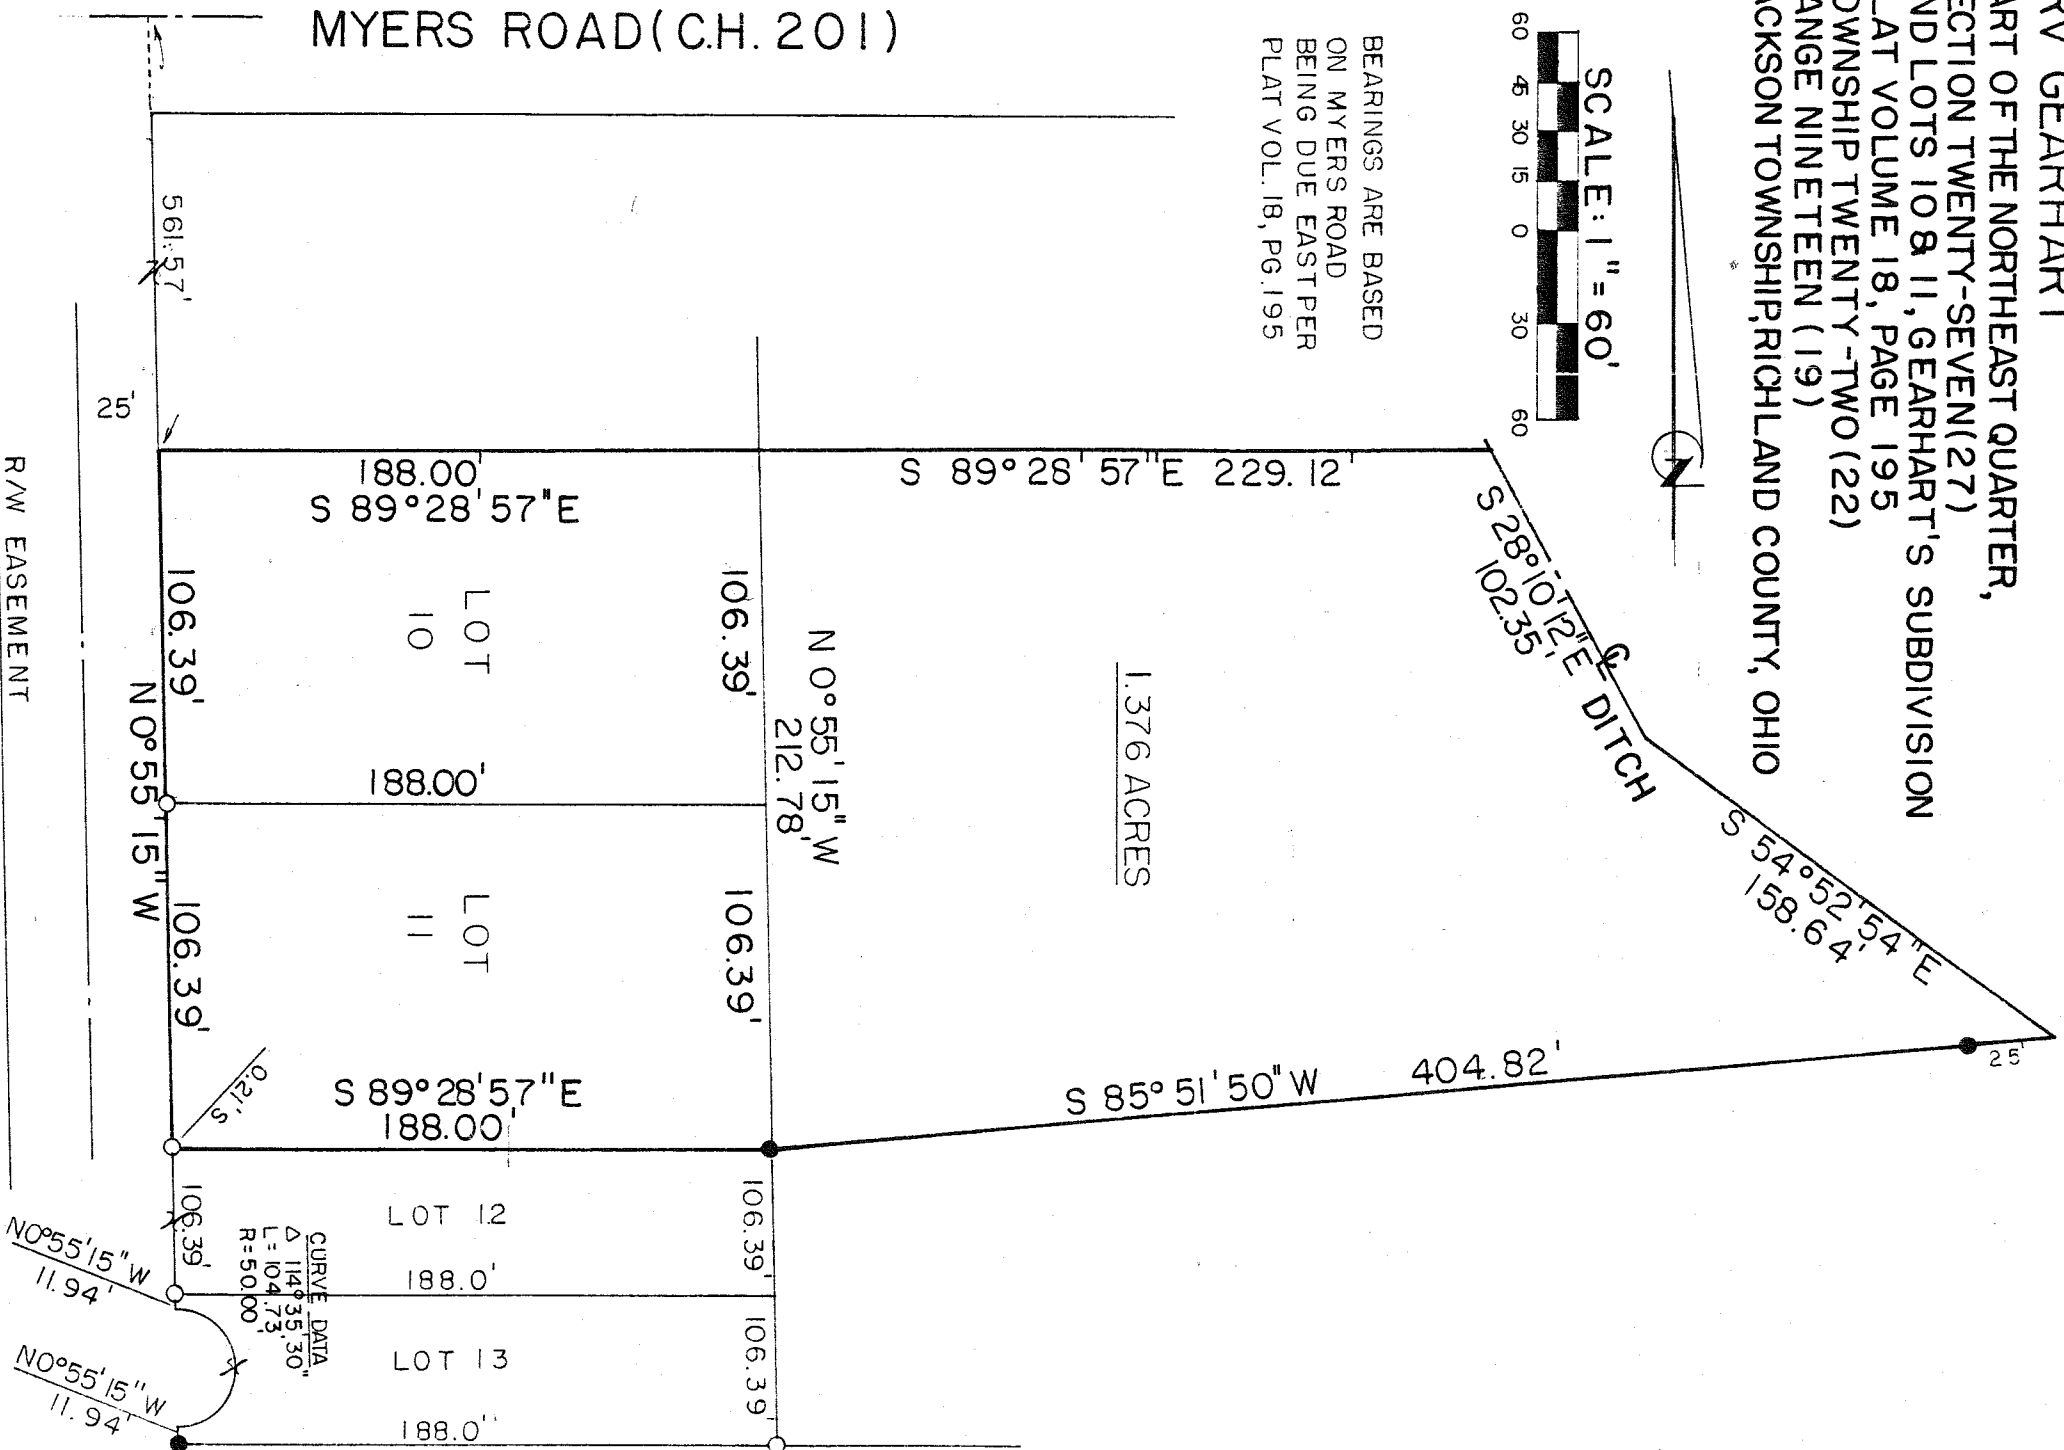

LEGEND

- IRON PIPE FOUND
- 5/8" IRON PIN SET WITH CAP STAMPED "6687, 6991"

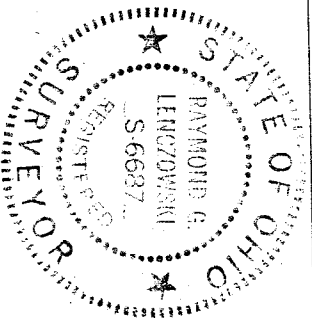

PREPARED BY
F. E. KROCKA & ASSOCIATES

RAYMOND G. LEN CZOWSKI

OHIO REGISTERED SURVEYOR NO. 6687

DATED: NOVEMBER 30, 1988