



PLAT OF BOUNDARY SURVEY

IRV GEARHART

PART OF THE NORTHEAST QUARTER, SECTION TWENTY-SEVEN(27)  
TOWNSHIP TWENTY-TWO(22), RANGE NINETEEN(19)  
JACKSON TOWNSHIP, RICHLAND COUNTY, OHIO

N. LINE, NE 1/4, SEC. 27  
MYERS RD. (C.H. 201)

BEARINGS ARE BASED ON EXISTING SURVEYS  
BY F. E. KROCKA & ASSOCIATES FROM 1988.

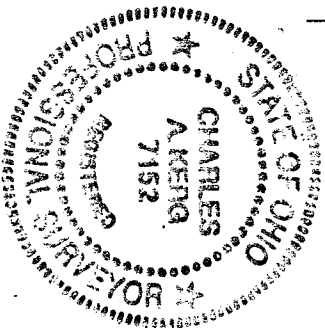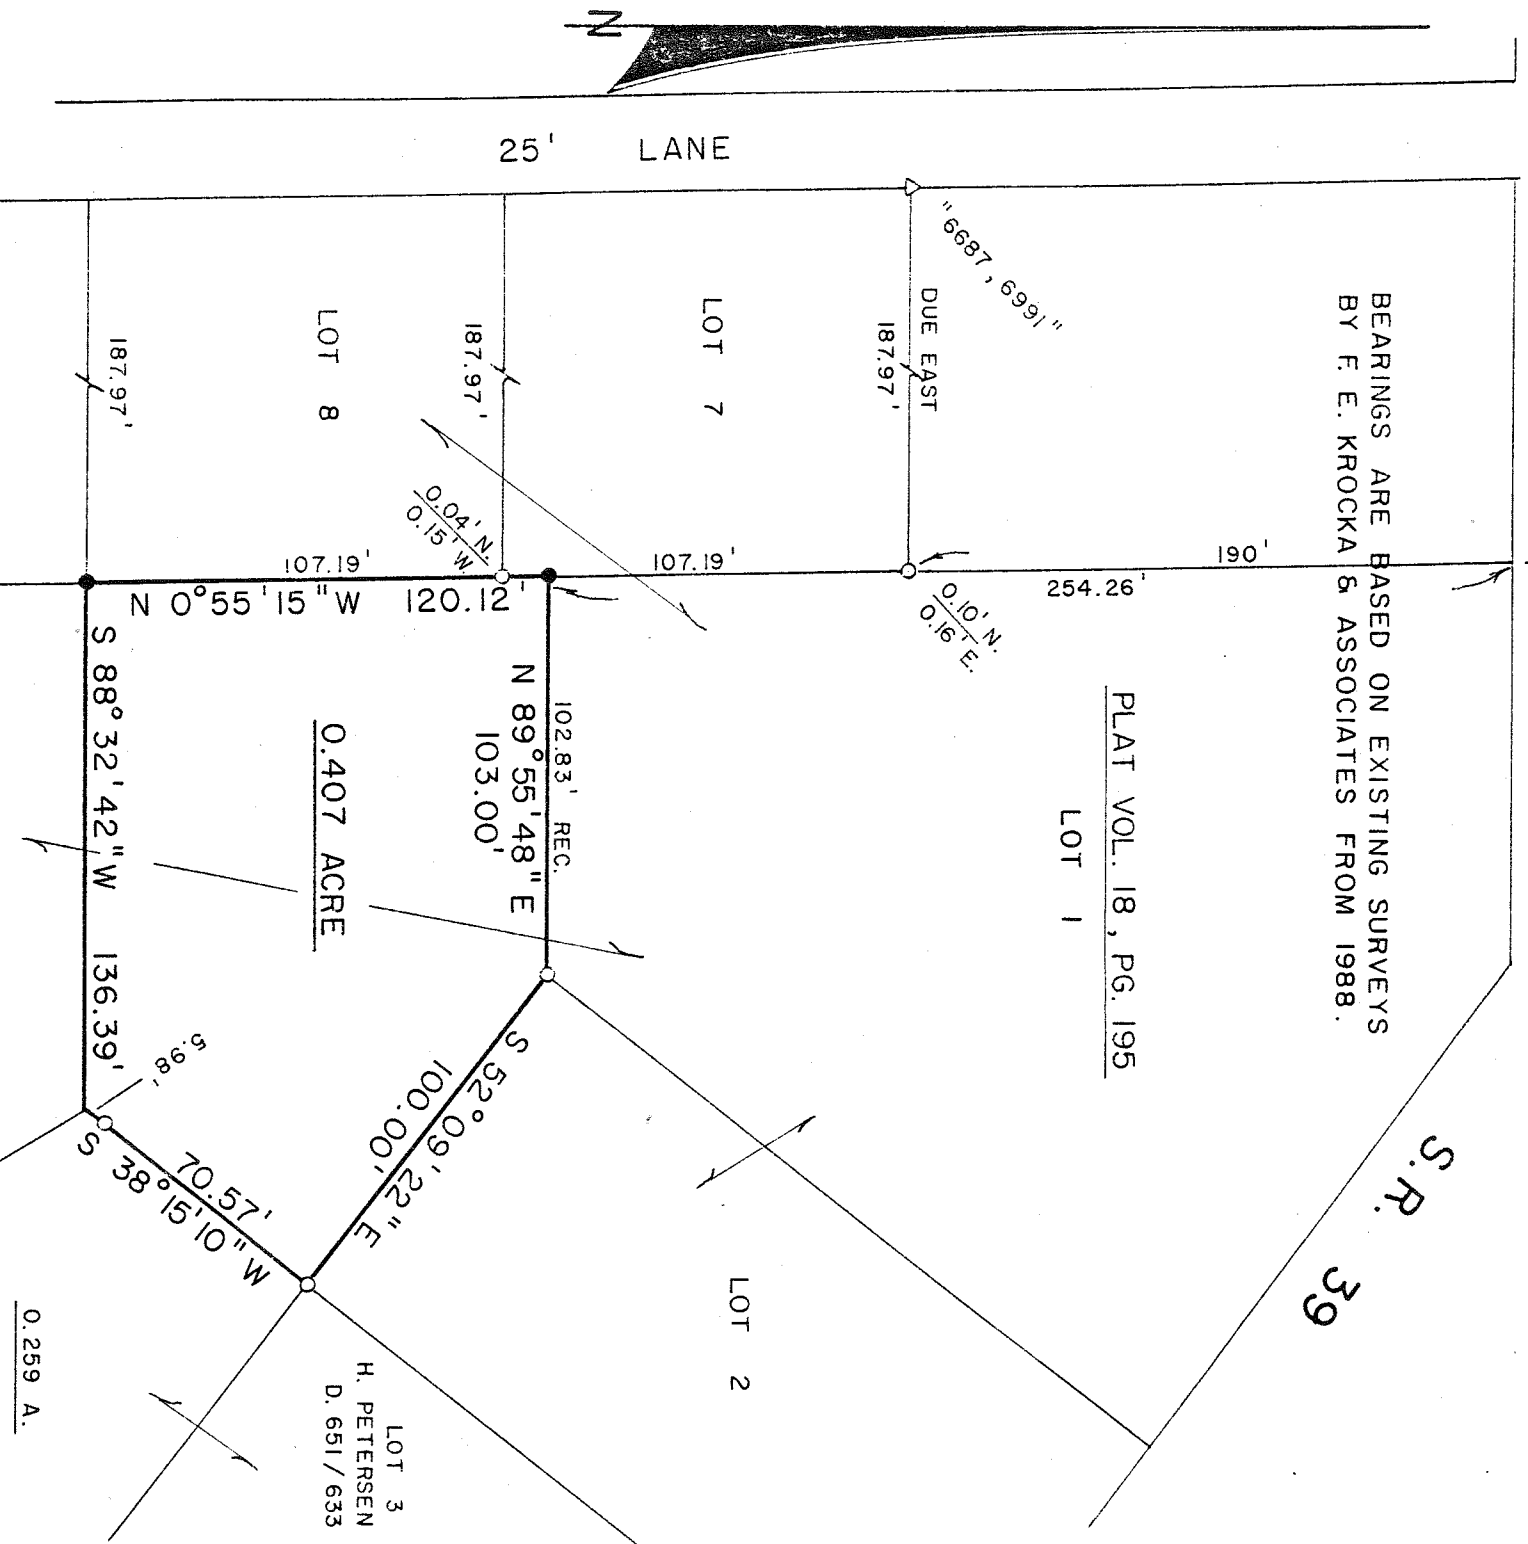

I. B. B. GEARHART  
D. 644/735-37

LOT 3  
H. PETERSEN  
D. 651/633

LEGEND

- - IRON PIPE FOUND
  - - 5/8" IRON PIN SET WITH CAP
- STAMPED "C. KERG, RLS 7152"

PREPARED BY  
KERG SURVEYING

CHARLES A. KERG

REGISTERED OHIO SURVEYOR NO. 7152

DATE: SEPTEMBER 22, 1989

*Charles A. Kerg*