

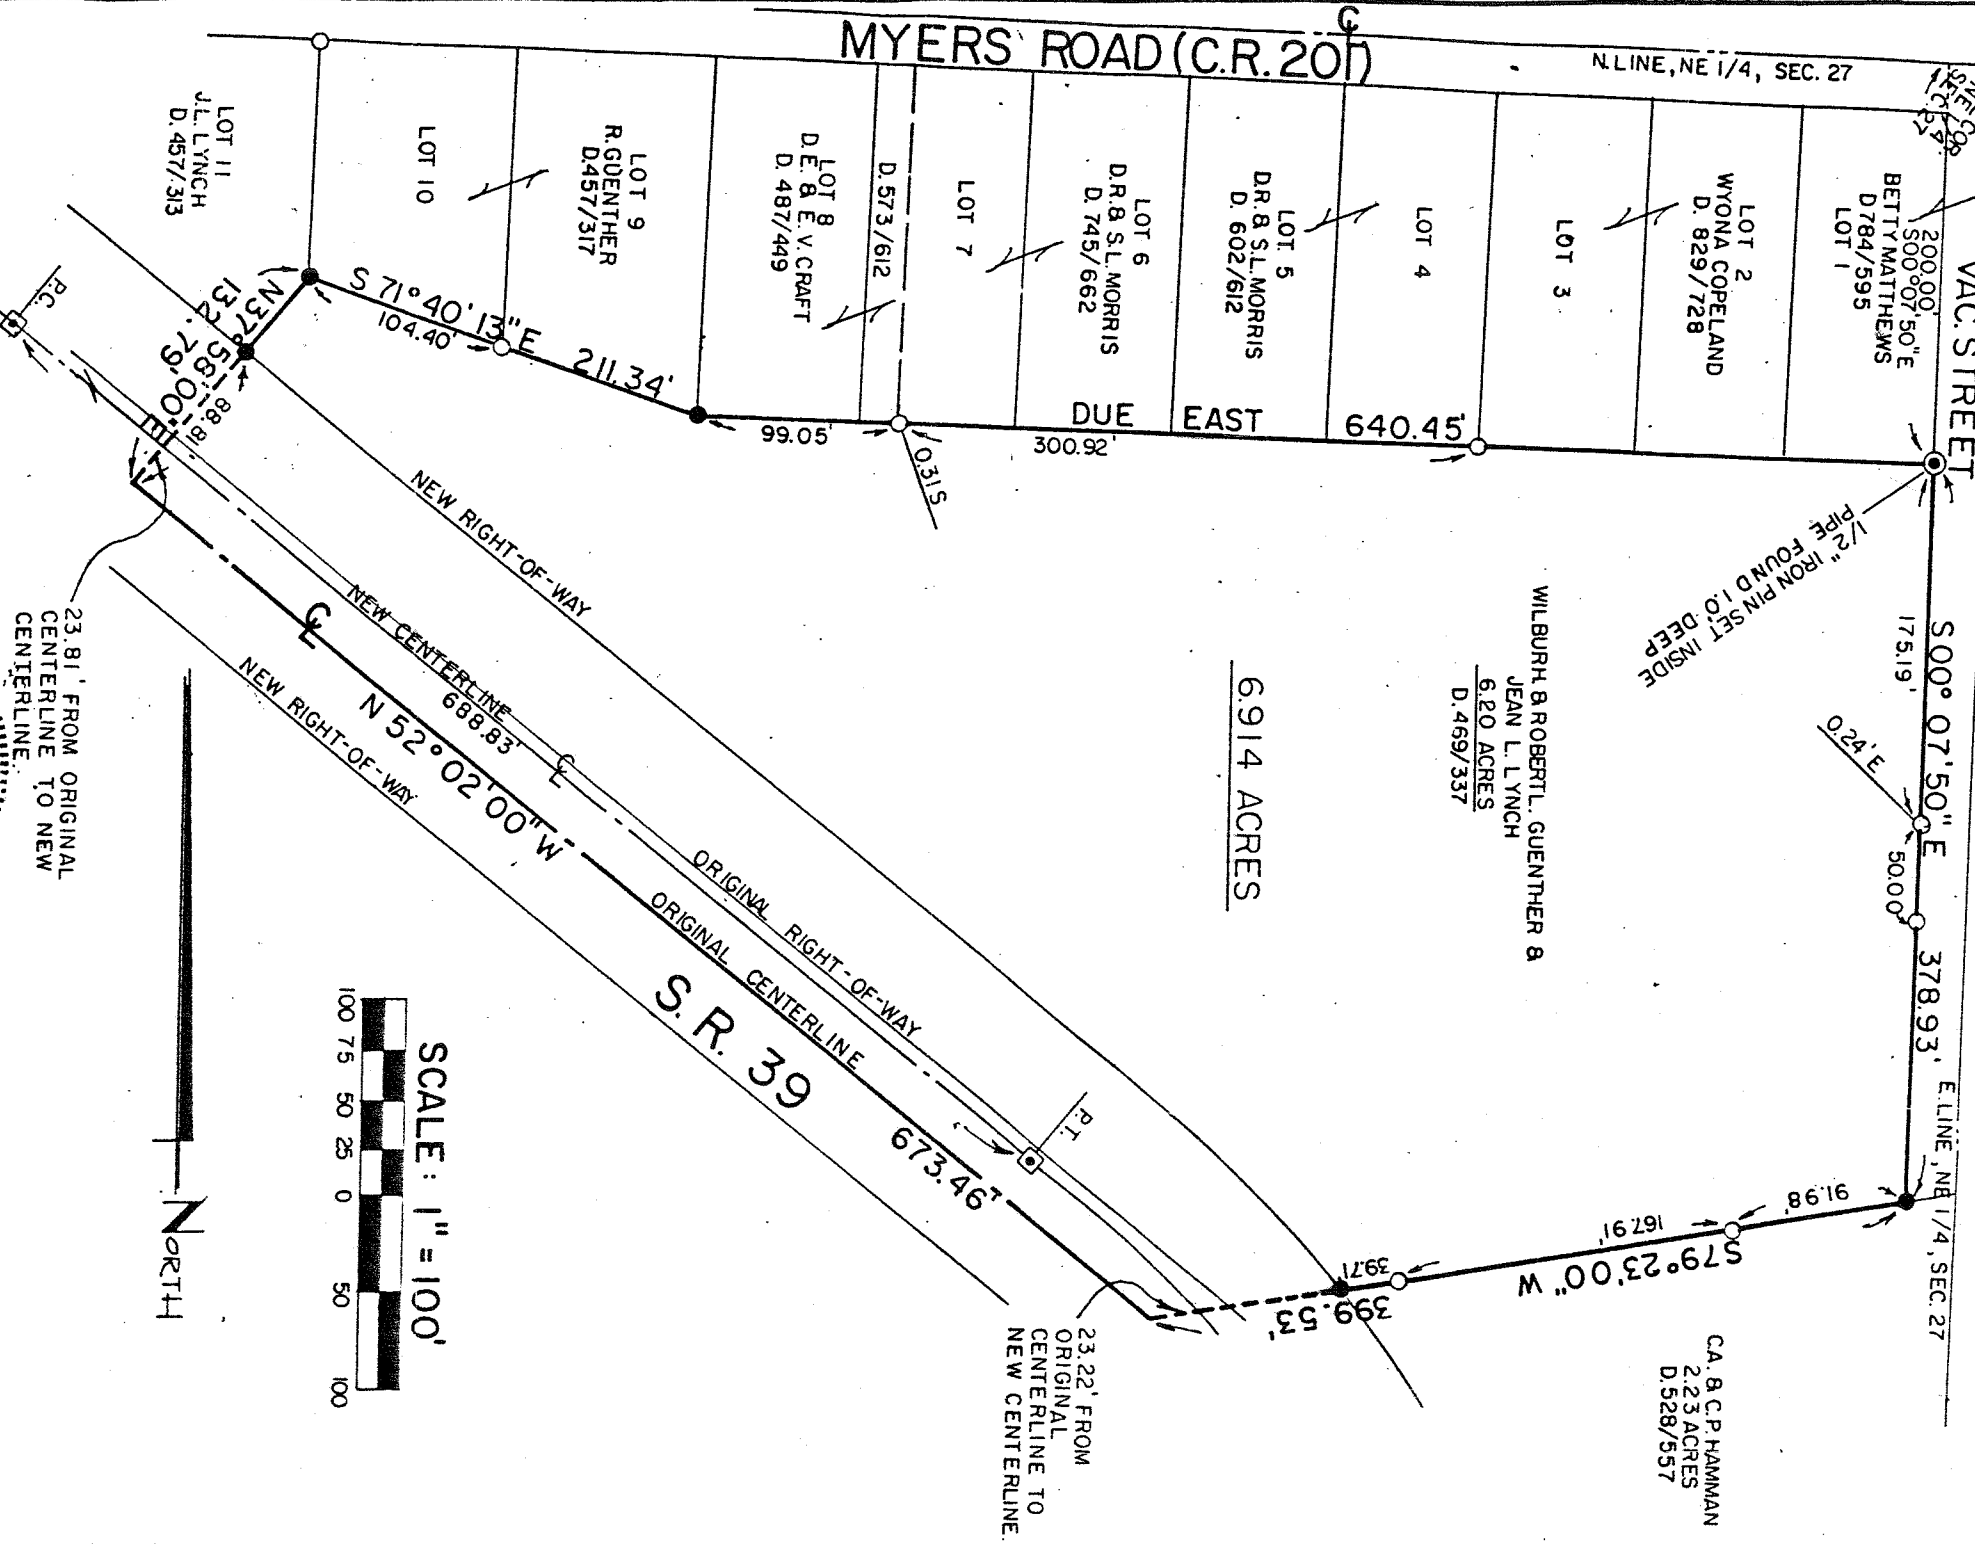
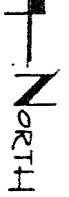


**ROBERT & WILBUR GUENTHER & JEAN LYNCH**  
 PART OF THE NORTHEAST QUARTER, SECTION TWENTY-SEVEN (27),  
 TOWNSHIP TWENTY-TWO (22), RANGE NINETEEN (19)  
 JACKSON TOWNSHIP, RICHLAND COUNTY, OHIO

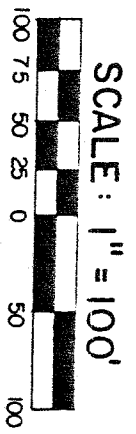

**LEGEND**

- △ IRON ROD FOUND
- ◻ MONUMENT BOX FOUND
- IRON PIPE FOUND
- 5/8" IRON PIN SET WITH CAP STAMPED "6687, 6991"

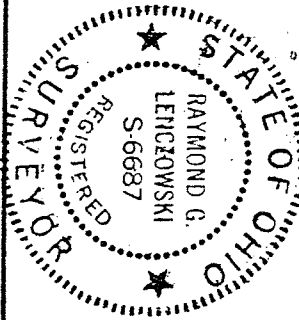

PREPARED BY  
**F. E. KROCKA & ASSOCIATES**  
 RAYMOND G. LENCZOWSKI  
 REGISTERED OHIO SURVEYOR NO. 6687  
 DATE: JUNE 12, 1987