



ROBERT & WILBUR GUENTHER & JEAN LYNCH
PART OF THE NORTHEAST QUARTER, SECTION TWENTY-TWO (22),
TOWNSHIP TWENTY-TWO (22), RANGE NINETEEN (19),
JACKSON TOWNSHIP, RICHLAND COUNTY, OHIO

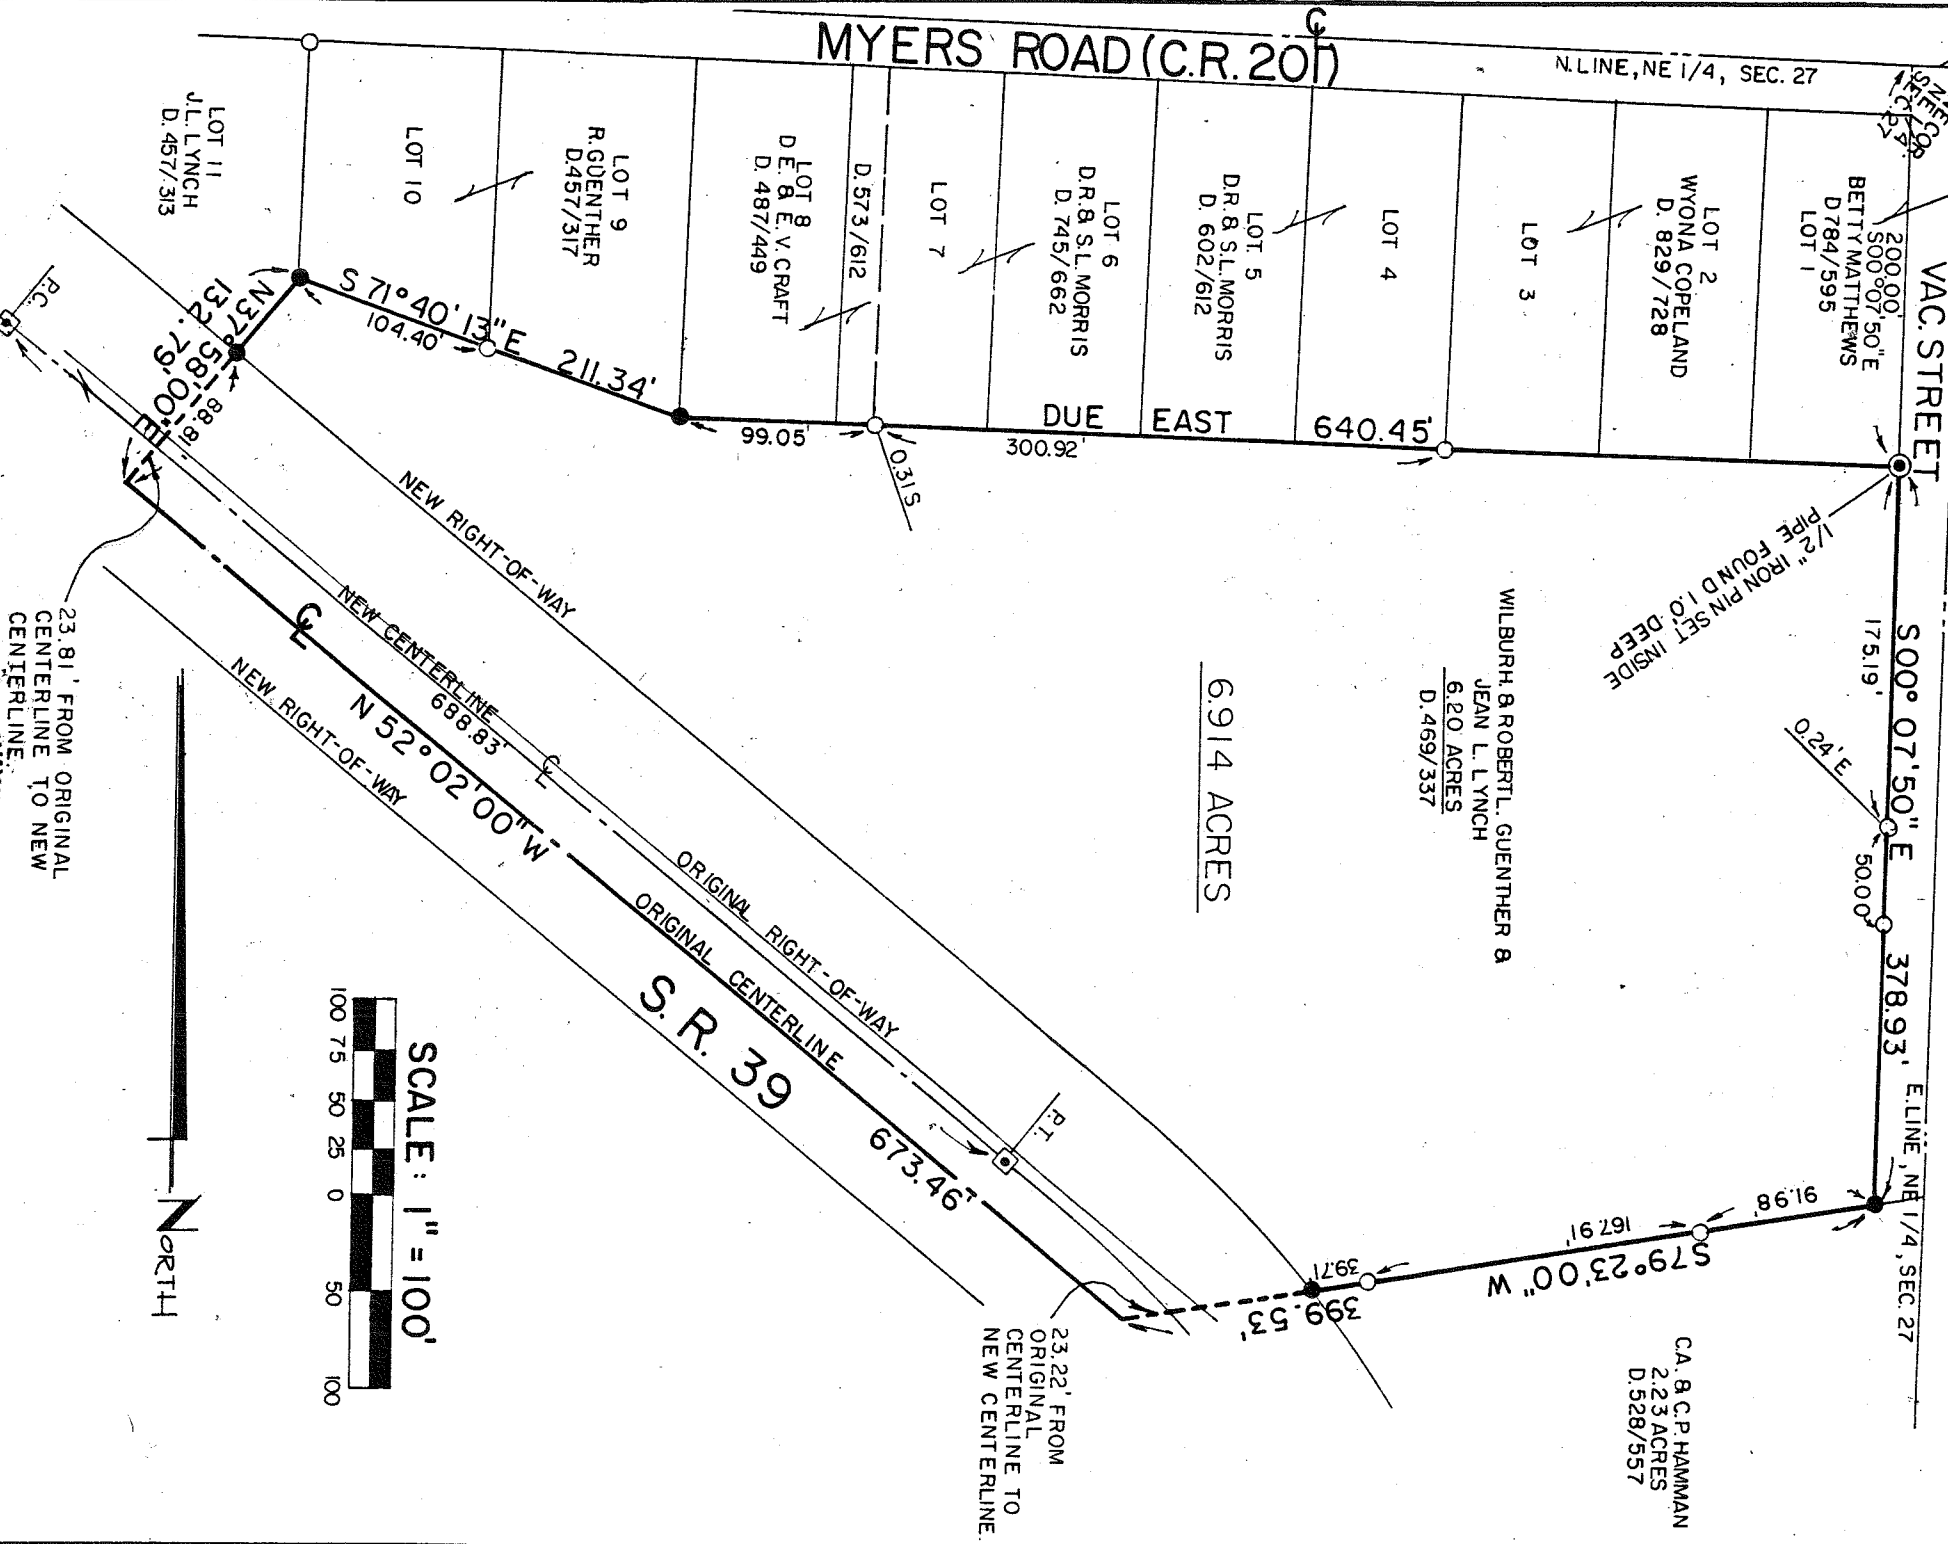


LEGEND

- △ IRON ROD FOUND
- ◻ MONUMENT BOX FOUND
- IRON PIPE FOUND
- 5/8" IRON PIN SET WITH CAP STAMPED "6687,6991"

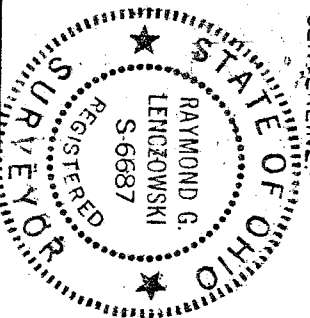

23.91' FROM ORIGINAL CENTERLINE TO NEW CENTERLINE.

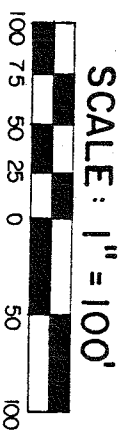

PREPARED BY
F. E. KROCKA & ASSOCIATES
Raymond G. Lenczowski
 RAYMOND G. LENCZOWSKI
 REGISTERED OHIO SURVEYOR NO. 6687
 DATE: JUNE 12, 1987