

PLAT OF PROPERTY SURVEY

1 RV GEARHART


PART OF THE NORTHEAST QUARTER, SECTION TWENTY-SEVEN
AND LOTS 9-13, GEARHART'S SUBDIVISION, PLAT VOL. 18, PA
TOWNSHIP TWENTY-TWO(22), RANGE NINETEEN(19)
JACKSON TOWNSHIP, RICHLAND COUNTY, OHIO



SCALE

MYERS RD. (C.H. 201)
N. LINE, NE 1/4, SEC. 27

MANSFIELD-SHELBY RD. (SR. 35)

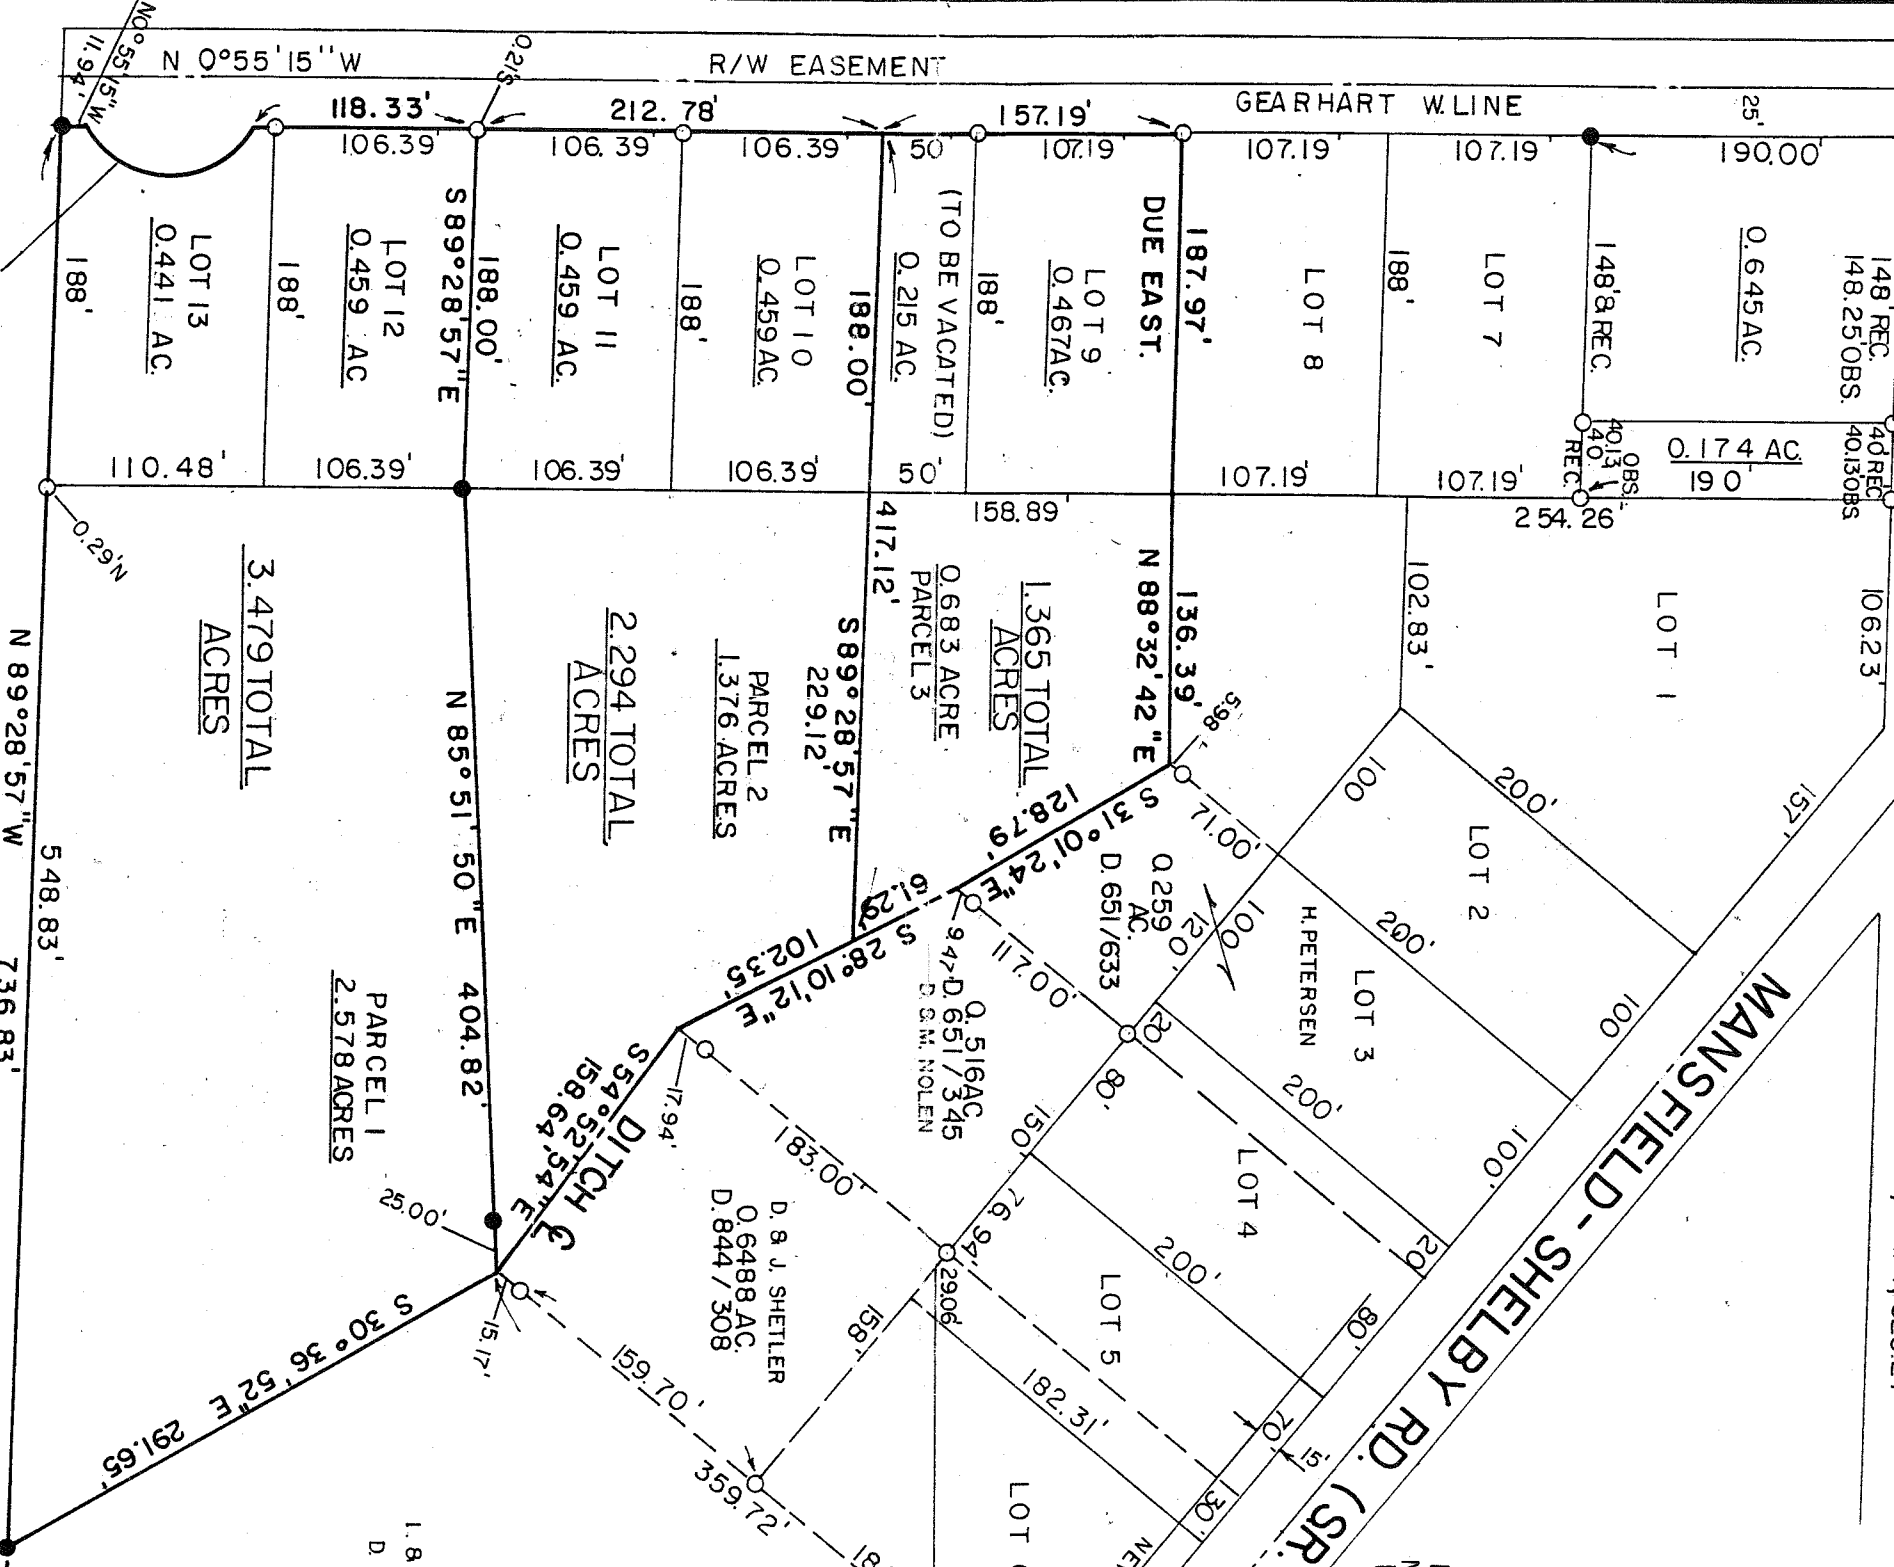

CURVE INFORMATION
D - 114° 35' 30"
L - 104.73'
R - 50.00'

3.479 TOTAL
ACRES

2.294 TOTAL
ACRES

1.365 TOTAL
ACRES

PARCEL 1
2.578 ACRES

PARCEL 2
1.376 ACRES

PARCEL 3
0.683 ACRES

D. B. J. SHETTLER
0.6488 AC.
D. 844 / 308

DUE EAST.
LOT 9
0.467 AC.

H. PETERSEN

0.516 AC.
D. 651 / 345
D. S.M. NOLEN

LOT 13
0.441 AC.

LOT 12
0.459 AC.

LOT 11
0.459 AC.

LOT 10
0.459 AC.

LOT 9
0.467 AC.

LOT 8
188'

LOT 7
188'

LOT 6
188'

LOT 5
188'

LOT 4
188'

LOT 3
188'

LOT 2
188'

LOT 1
188'

CURVE INFORMATION
D - 114° 35' 30"
L - 104.73'
R - 50.00'

3.479 TOTAL
ACRES

2.294 TOTAL
ACRES

1.365 TOTAL
ACRES

PARCEL 1
2.578 ACRES

PARCEL 2
1.376 ACRES

PARCEL 3
0.683 ACRES

D. B. J. SHETTLER
0.6488 AC.
D. 844 / 308

DUE EAST.
LOT 9
0.467 AC.

H. PETERSEN

0.516 AC.
D. 651 / 345
D. S.M. NOLEN

LOT 13
0.441 AC.

LOT 12
0.459 AC.

LOT 11
0.459 AC.

LOT 10
0.459 AC.

LOT 9
0.467 AC.

LOT 8
188'

LOT 7
188'

LOT 6
188'

LOT 5
188'

LOT 4
188'

LOT 3
188'

LOT 2
188'

LOT 1
188'