



C & E SAND
35.39 AC.

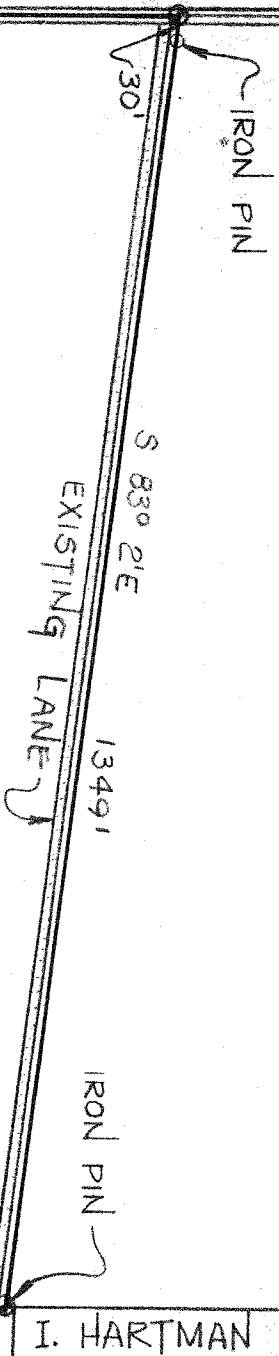

THE WEST LINE OF
THE SW 1/4 SECTION 7

932'

SURVEYED FOR
TRANSFER
C. & E. SANDS
J. G. WILLIAMS
TO
43.42 AC.

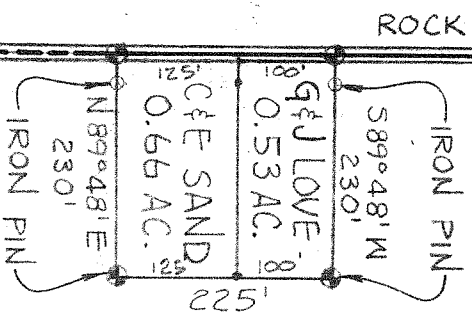

89° 48' W
230'

C & E SAND
0.66 AC.

89° 48' E
230'

IRON PIN

THE SW CORNER OF
THE SW 1/4 SECTION 27

375'

230'

THE PLACE OF
BEGINNING

IRON PIN

1338.6'

THE SOUTH LINE OF
THE SW 1/4 SECTION 27

IRON PIN

INDICATES PROPERTY
CORNERS OF THIS
SURVEY.

THIS SURVEY WAS MADE FOR AND
AT THE REQUEST OF CARL SANDS.

SURVEY BY: *Justin A. Seiler*
REG. SURVEYOR #4421

SURVEY PLAT FOR PROPERTY TRANSFER	
CARL SANDS	
PART SW 1/4 SECTION 27; T-22; R-19	
JACKSON TOWNSHIP	
RICHLAND COUNTY, OHIO	
DATE: MAY 3, 1971	SCALE: 1" = 200'
DRAWING NO: 71686	DRWN BY: JMG