


PROPERTY SURVEY
DONALD BEER TO PAUL HOLLINGER
PT. OF S.E. 1/4, SEC. 36
T 22, R 19
JACKSON TWP.

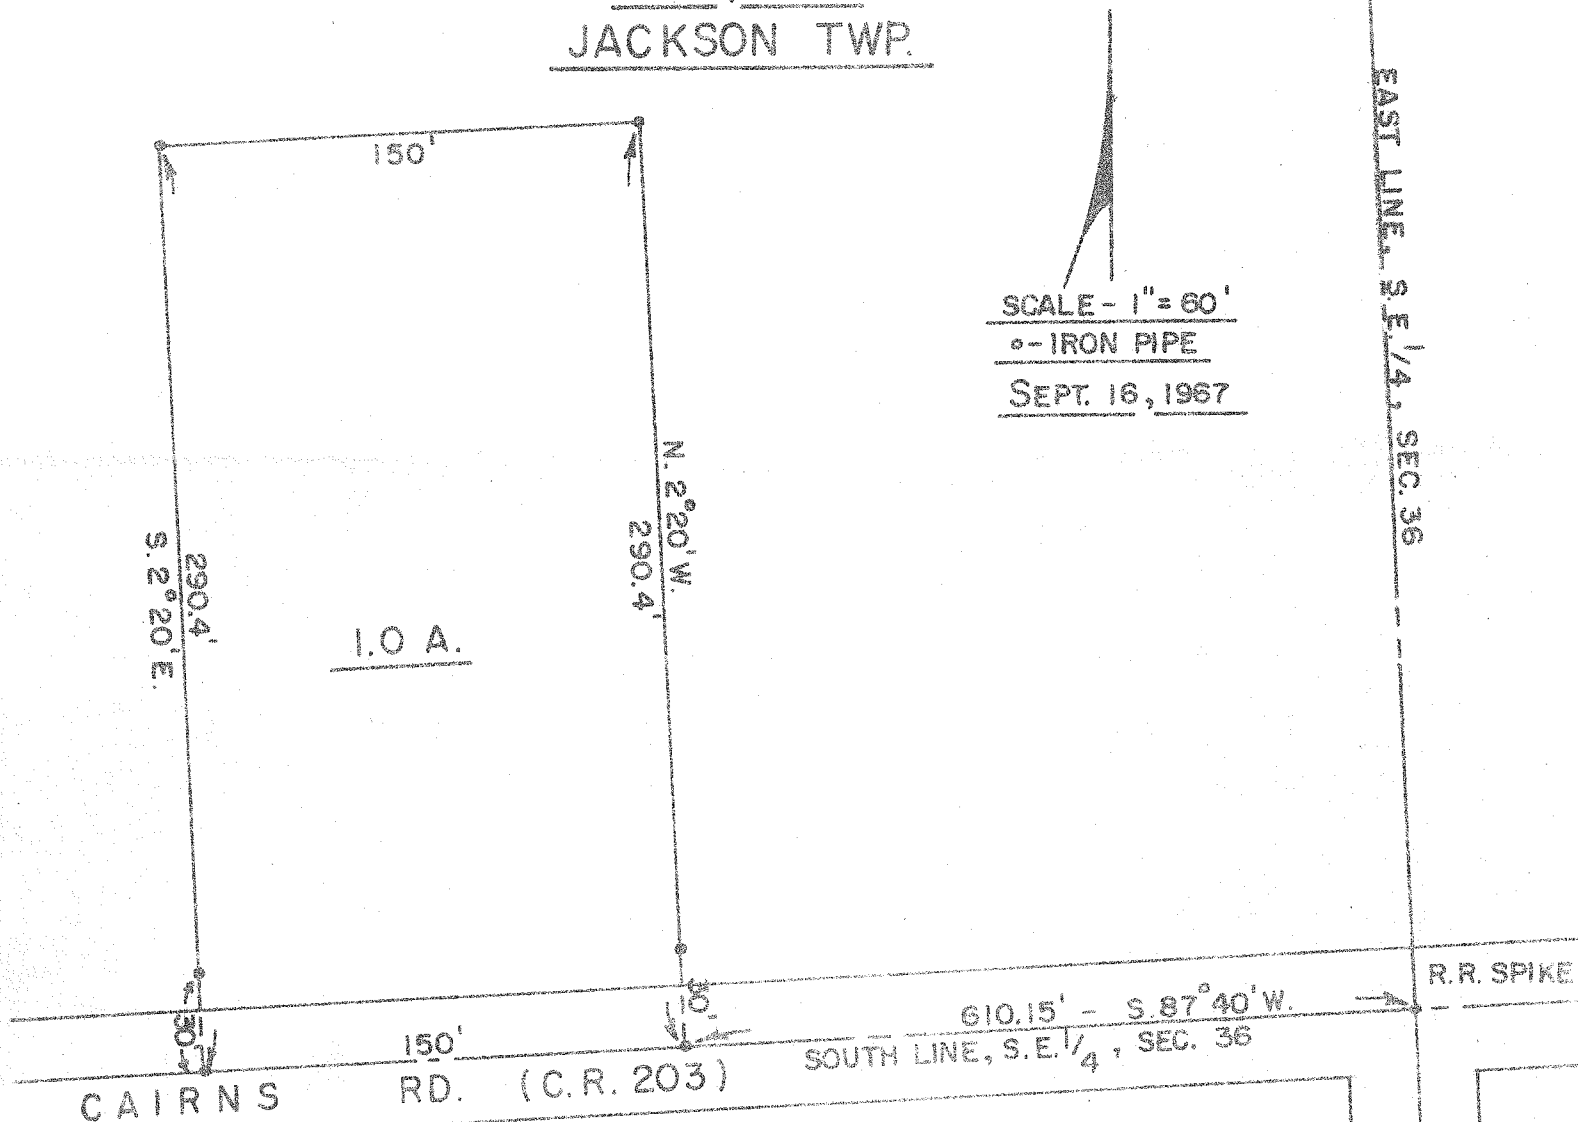

Description- 1.0 Acre Parcel

Being a part of the southeast quarter of Section 36 in Township 22, (Jackson) of Range 19 and commencing for the same at a railroad spike at the southeast corner of the southeast quarter of said section in the center of Cairns Rd.; thence S. 87° 40' W. along the south line of the southeast quarter of said section (Cairns Rd.) a distance of 610.15 feet to an iron pipe and the true place of beginning; thence N. 2° 20' W. a distance of 290.4 feet to an iron pipe; thence S. 87° 40' W. a distance of 150 feet to an iron pipe; thence S. 2° 20' E. a distance of 290.4 feet to an iron pipe in Cairns Rd.; thence N. 87° 40' E. along the south line of the southeast quarter of said section a distance of 150 feet to the place of beginning containing 1.0 acres, more or less, but subject to all legal highways.

I hereby certify that a survey of the above described parcel has been made and that iron pipe have been place as indicated above.

L. F. Hauger
 L. F. Hauger, Reg. Surveyor No. 4366