

☉ CURVE DATA

D = 2°35'
 Δ = 24°03'
 R = 2218.65'
 T = 472.60'
 L = 931.28'

☉ CURVE DATA

D = 1°15'
 Δ = 11°17'20"
 R = 4584.03'
 T = 453.06'
 L = 903.18'

☉ CURVE DATA

D = 3°56'39"
 Δ = 23°23'30"
 R = 1452.65'
 T = 300.72'
 L = 593.06'

☉ CURVE DATA

D = 2°30'
 Δ = 31°47'40"
 R = 2292.56'
 T = 652.93'
 L = 1272.18

BALTIMORE

RAILROAD

PARCEL "D"
 0.02 ACRE


PARCEL "C"
 79.67 ACRES

PARCEL "B"
 2.28 ACRES

PARCEL "A"
 17.49 ACRES

SCALE: 1" = 200'

- IRON PIN FOUND
- RAILROAD SPIKE PL.
- IRON PIPE PLACED
- SURVEYOR'S NAIL PL.

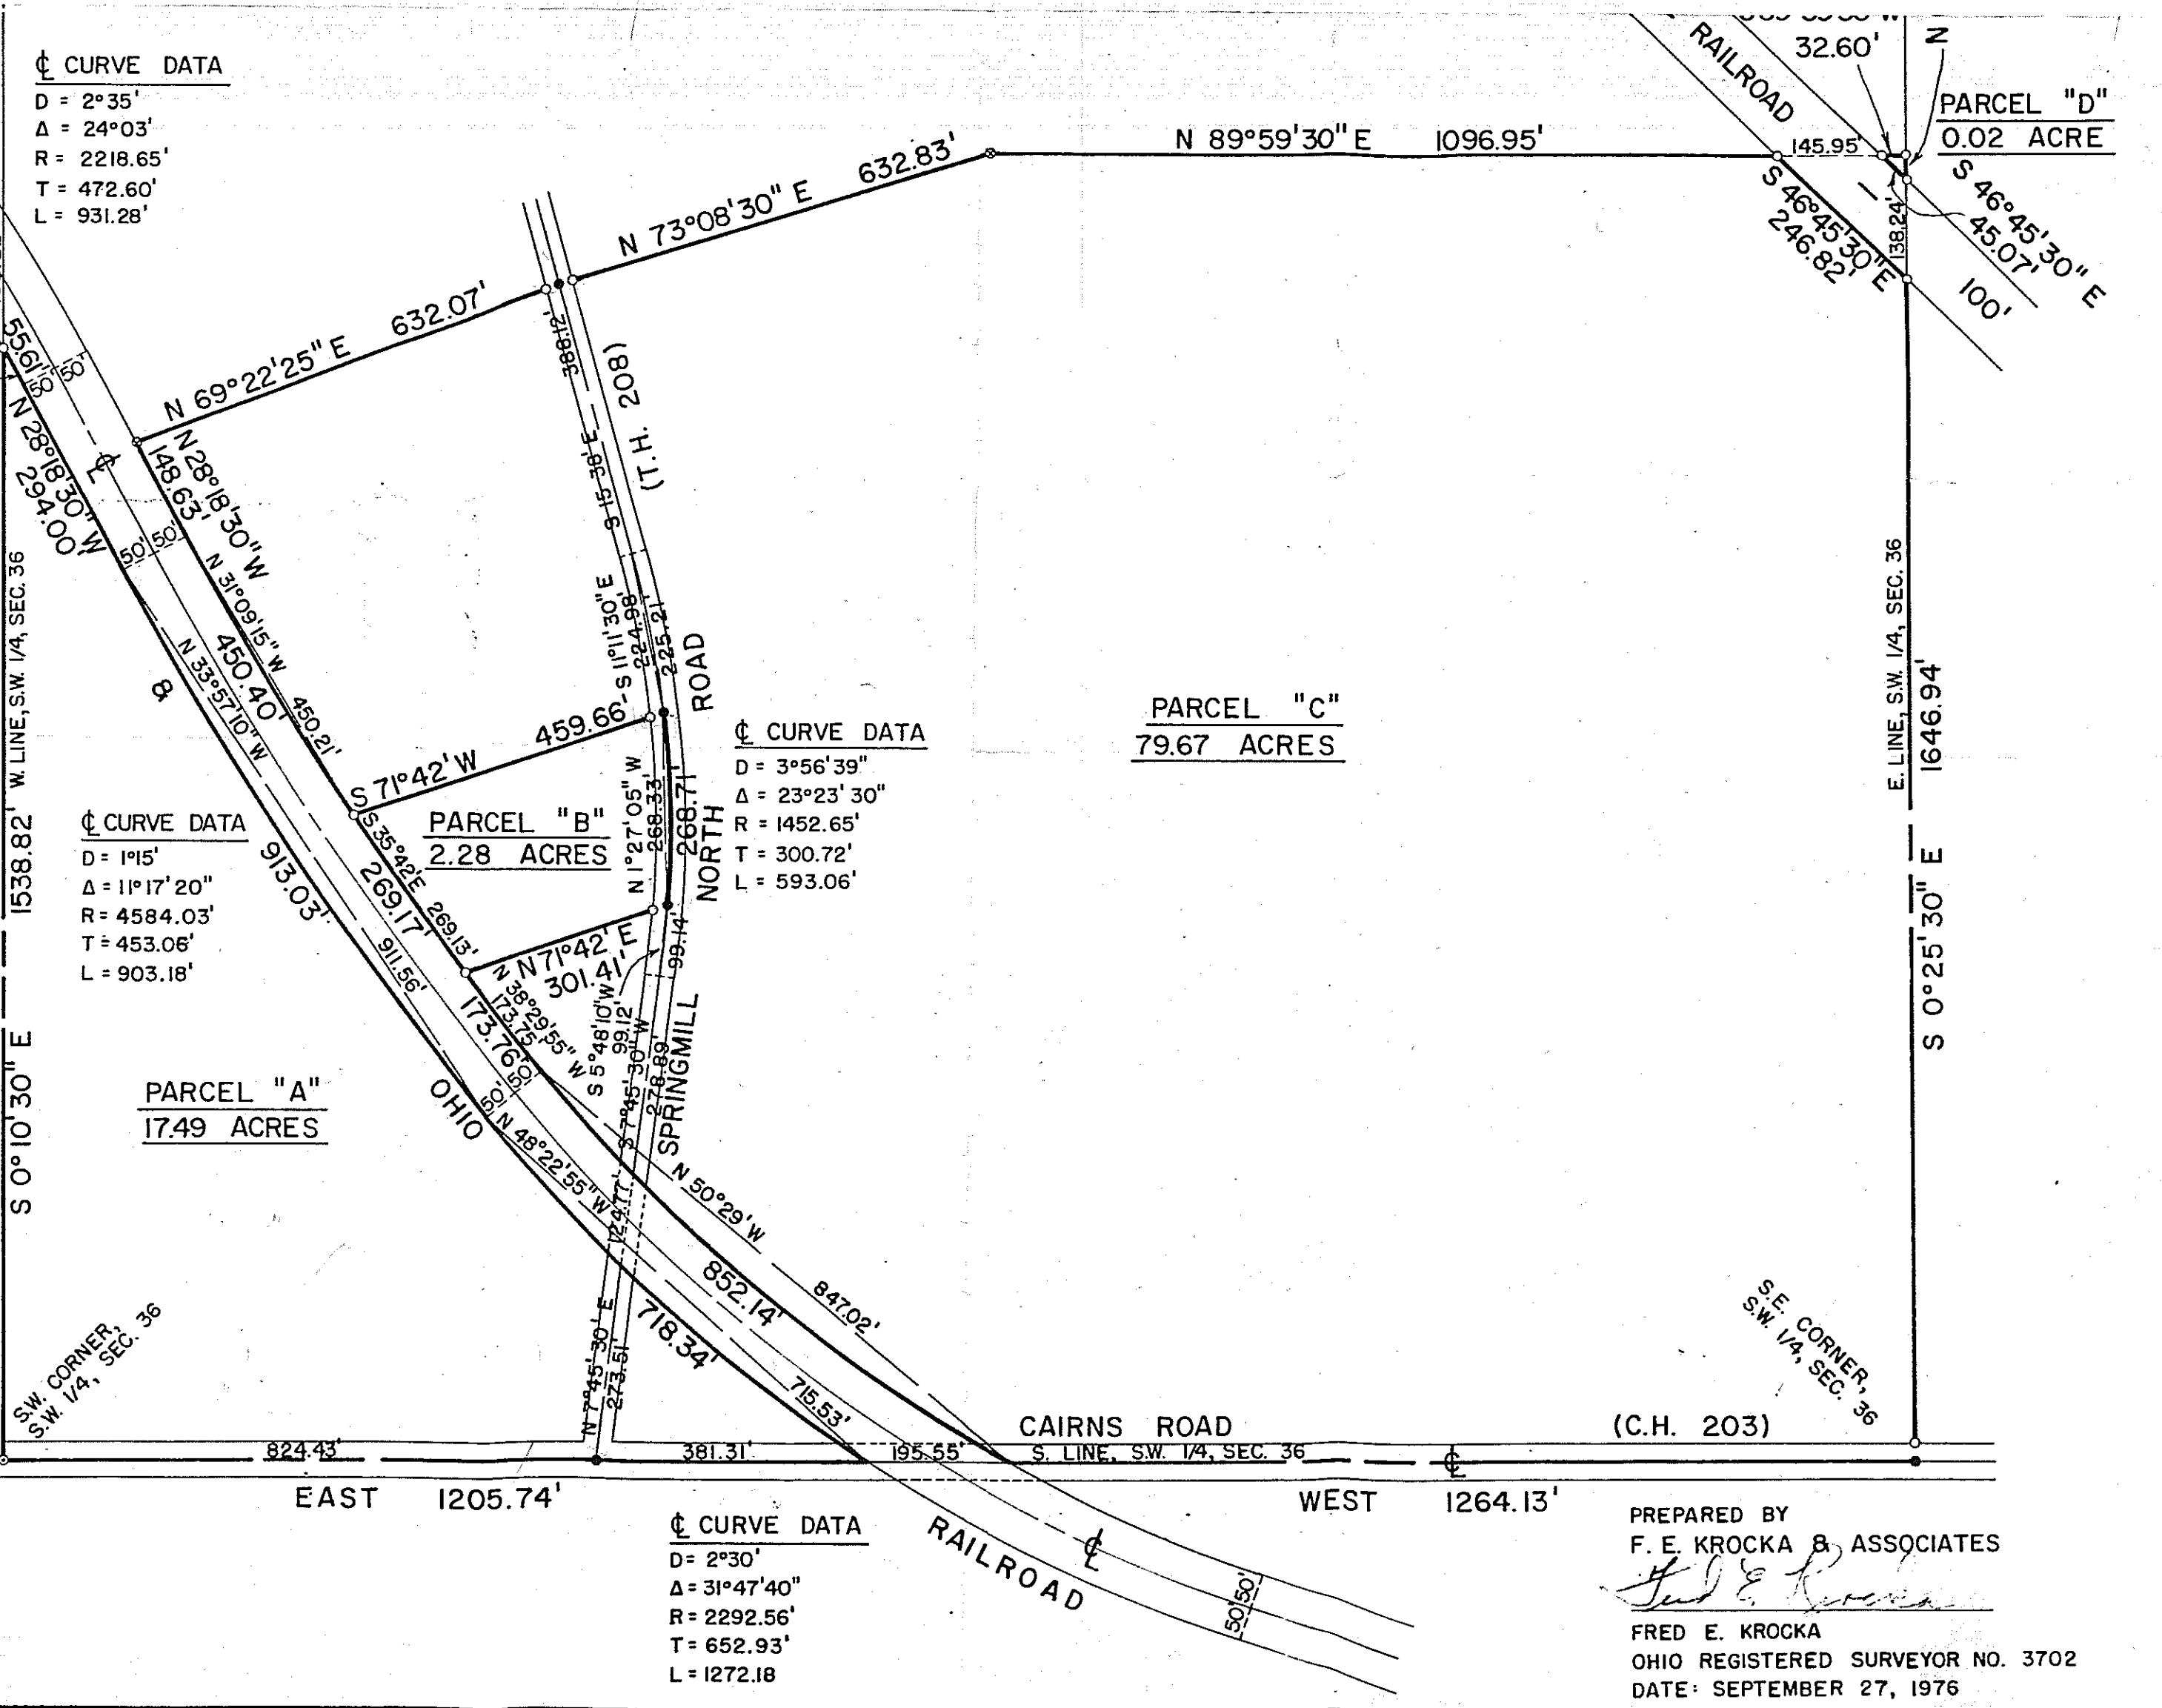

PREPARED BY
 F. E. KROCKA & ASSOCIATES
Fred E. Krocka
 FRED E. KROCKA
 OHIO REGISTERED SURVEYOR NO. 3702
 DATE: SEPTEMBER 27, 1976