


ELFENCE POST

MY CORNER OF THE NE 1/4 OF THE NE 1/4 OF SEC 1

• IRON PIN SET

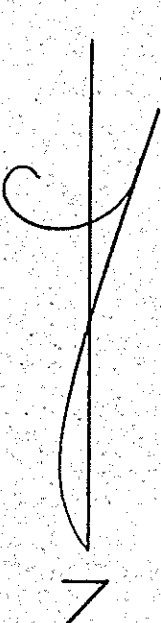

472.94'
N 86° 40' 10" E
N LINE NE 1/4 SEC 1

PARCEL 1
2.903 AC

549.75'
N 88° 6' 41" W

PARCEL 2
2.397 AC

564.83'
N 87° 22' 58" W

PARCEL 3
2.430 AC

540.45'
N 89° 22' 23" W

PARCEL 4
2.446 AC

540.85'
N 80° 50' 15" W

PARCEL 5
2.468 AC

Possum-Run Rd (CH 320)
N 74° 52' 00" W
521.38'

SCENE POST

470.19' 53"
R = 403.41'
T = 51° 45'
C = 5140.71' E

416.04' 39"
R = 738.43'
T = 39° 29'
C = 76° 58' 04" E

415.01' 19"
R = 738.42'
T = 97.36'
C = 193.05' E

412.14"
R = 738.42'
T = 79.92'
C = 320' 11.42" W

411.22' 39"
R = 600.02'
T = 30.02'
C = 3° 45' 56" W

411.22' 39"
R = 123.73'
T = 123.73'
C = 153.67'
S 0° 35' 31" E

412.20' 39"
R = 437.94'
T = 8.92'
C = 129.21'
S 2° 54' 43" E

415.22' 21"
R = 437.94'
T = 52.53'
C = 52.50'
S 1° 41' 52" W


419.13' 00"
R = 437.94'
T = 70.45'
C = 35.30'
S 0° 31' 31" W

412.22' 39"
R = 183.73'
T = 92.03'
C = 183.59'
S 0° 32' 23" W

427° 18' 12"
R = 738.42'
T = 170.35'
C = 348.56'
S 8° 21' 18" E

ARTHUR W. MANAWER
REG. SURVEYOR #722

SHAFER, JOHANSTON, LICHTENWALTER
& ASSOCIATES, INC.
CONSULTING ENGINEERS - SURVEYORS
MANSFIELD OHIO WOOSTER

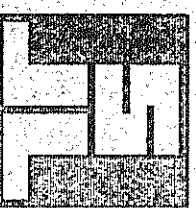

SURVEY FOR
PLACIDO L. GONZALEZ

BEING PT OF THE NE 1/4 OF SEC 1
TWP 19, R 18, JEFFERSON TWP
RICHLAND CO OHIO

DRAWN	CHECKED	SCALE	DWG NO.
2/1/8	1/2/8	1" = 40'	7-18-177
JOB NO.	344 1336	SHEET	1 OF 1