

SURVEY FOR LILLIAN KELLY
BEING A PART OF THE EAST HALF OF THE NORTHWEST
QUARTER OF SECTION NUMBER TWO (2), TOWNSHIP 19
RANGE 18, TOWNSHIP OF JEFFERSON, COUNTY OF RICHLAND
STATE OF OHIO

LEGEND

- IRON PIPE OR PIN FOUND
- ⊙ IRON PIN SET
- P.C. OR P.T. OF CURVE
- CENTER OF ROADWAY

SCALE : 1 INCH = 100 FEET




I EDWARD G. BLAKE, JR., REGISTERED SURVEYOR
NUMBER 6365, DO HEREBY CERTIFY THIS PLAT
TO BE A TRUE REPRESENTATION OF AN ACTUAL
FIELD SURVEY PERFORMED BY ME IN MAY OF 1957,
ALL READINGS ARE FROM AN ASSUMED MERIDIAN.

Edward G. Blake, Jr.,

EDWARD G. BLAKE, JR., P.S.

CERTIFICATION

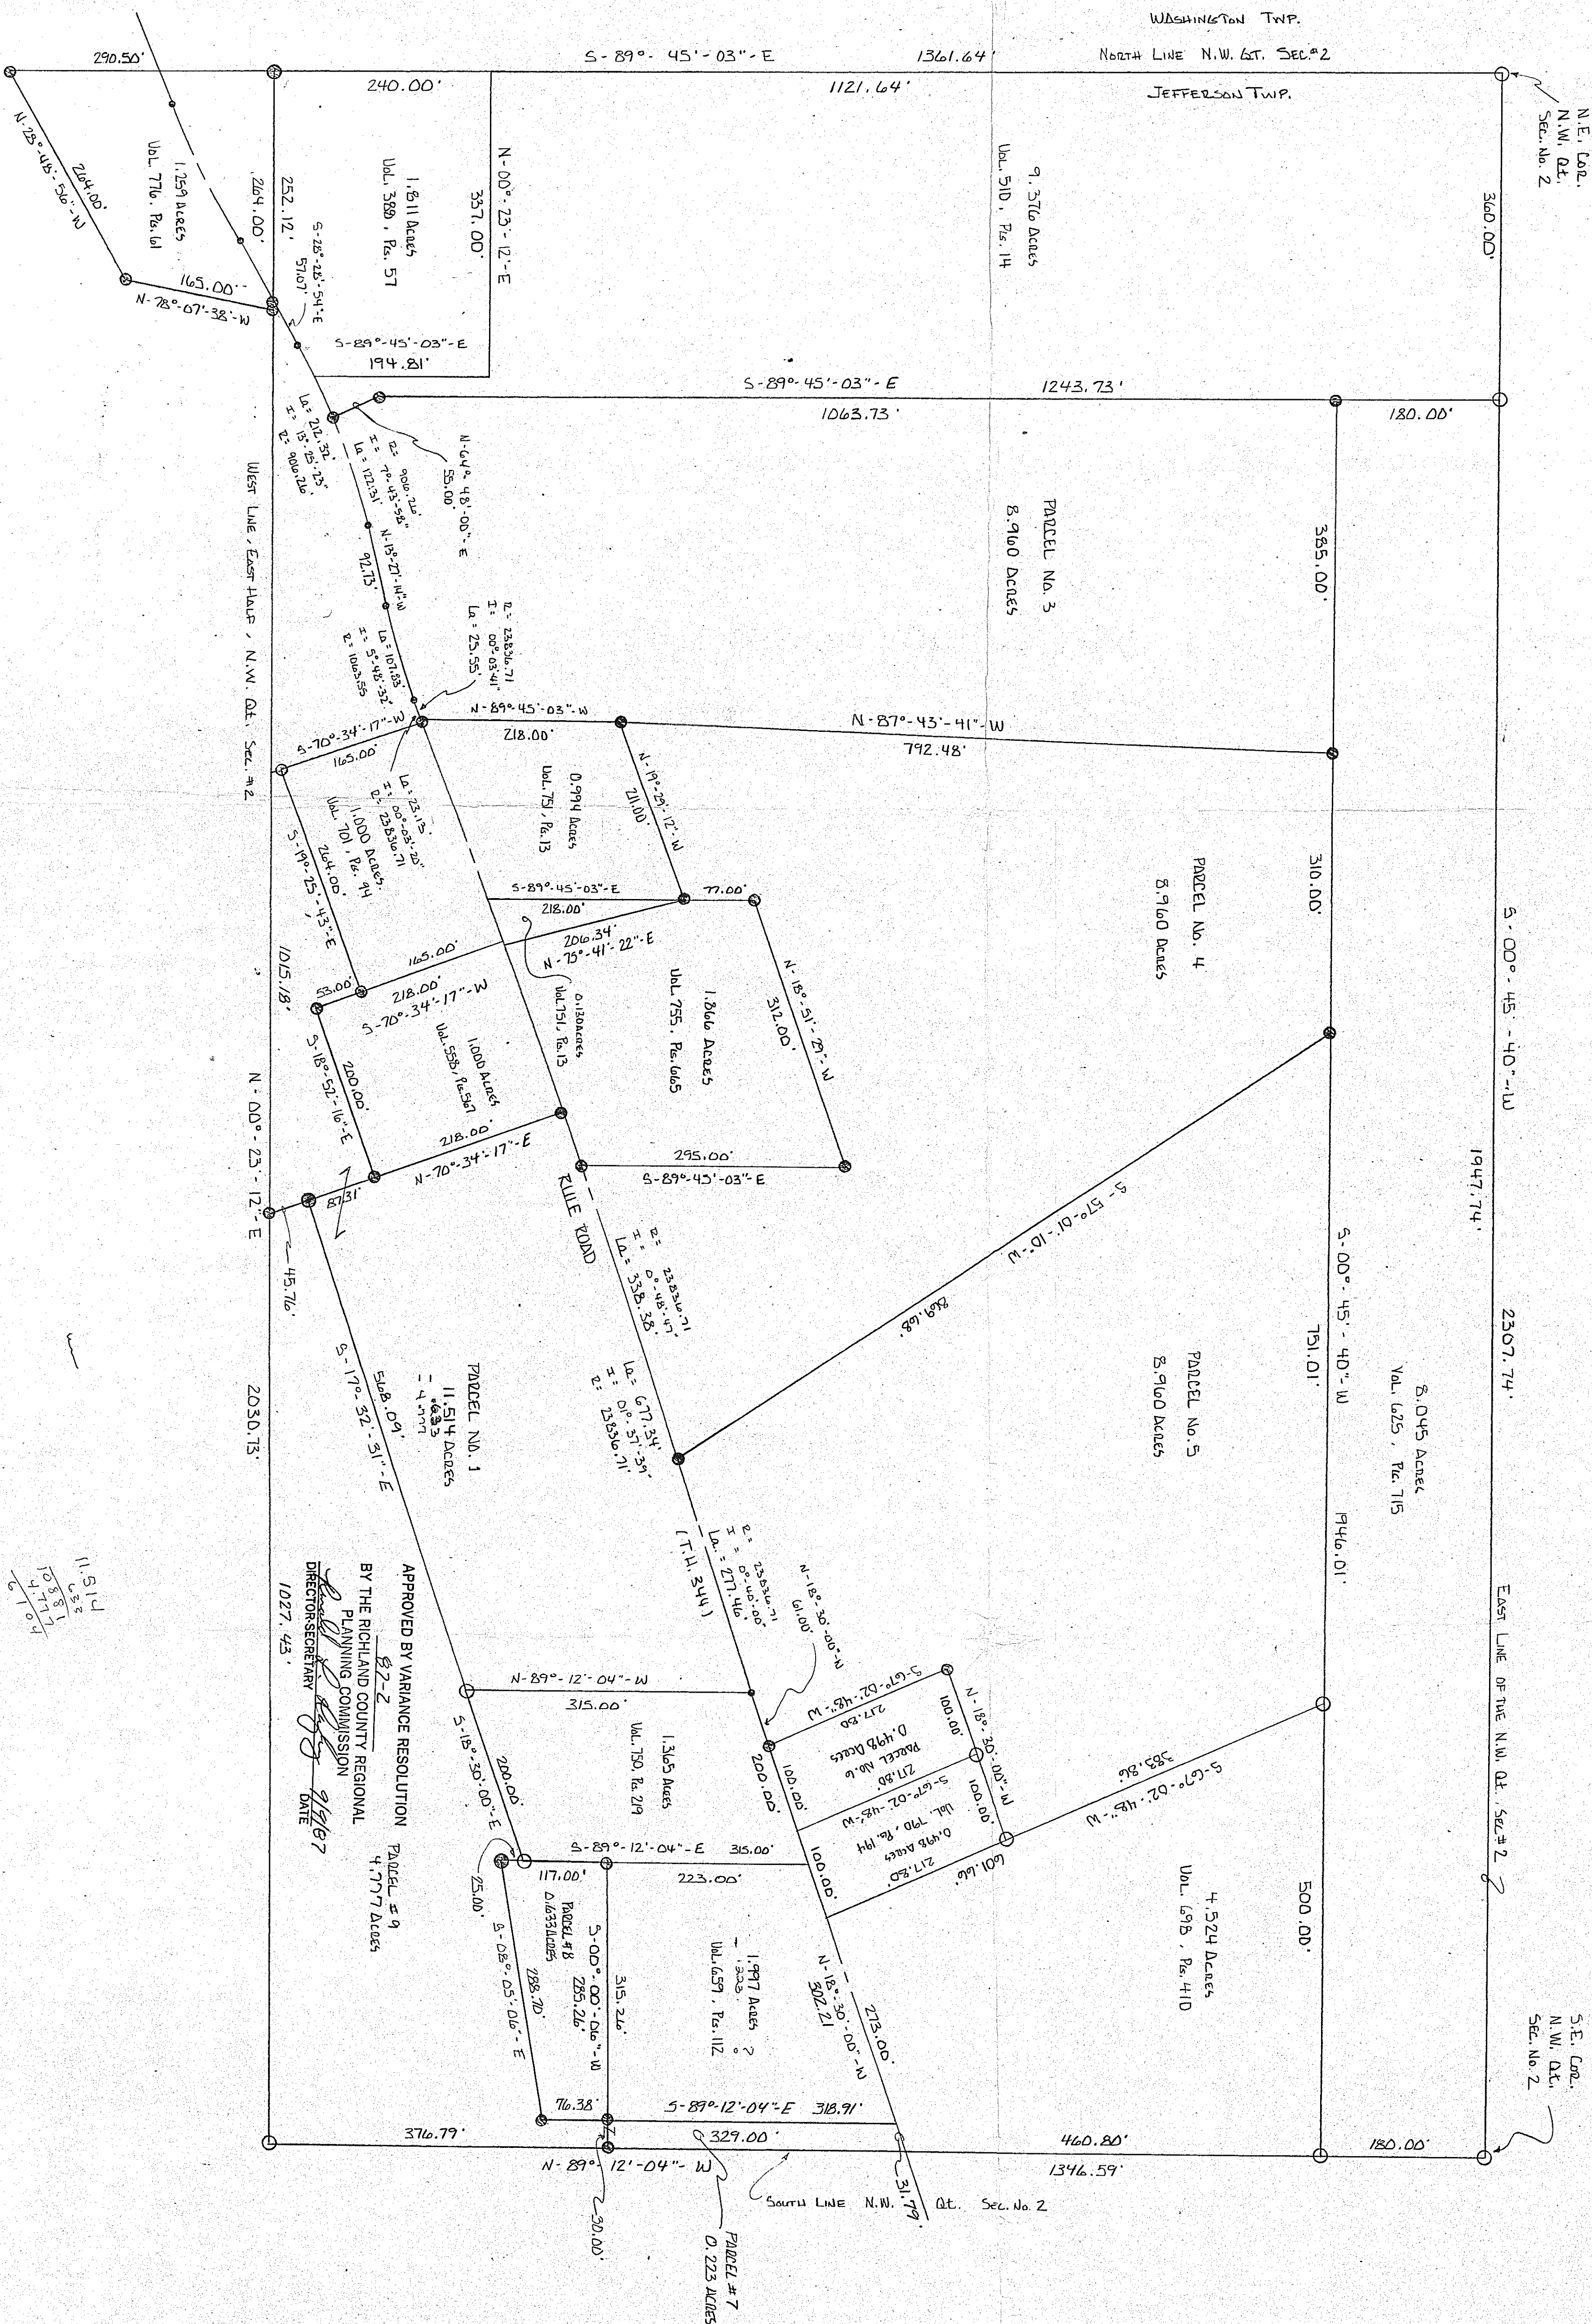

11.514
4.33
10.184
4.104