


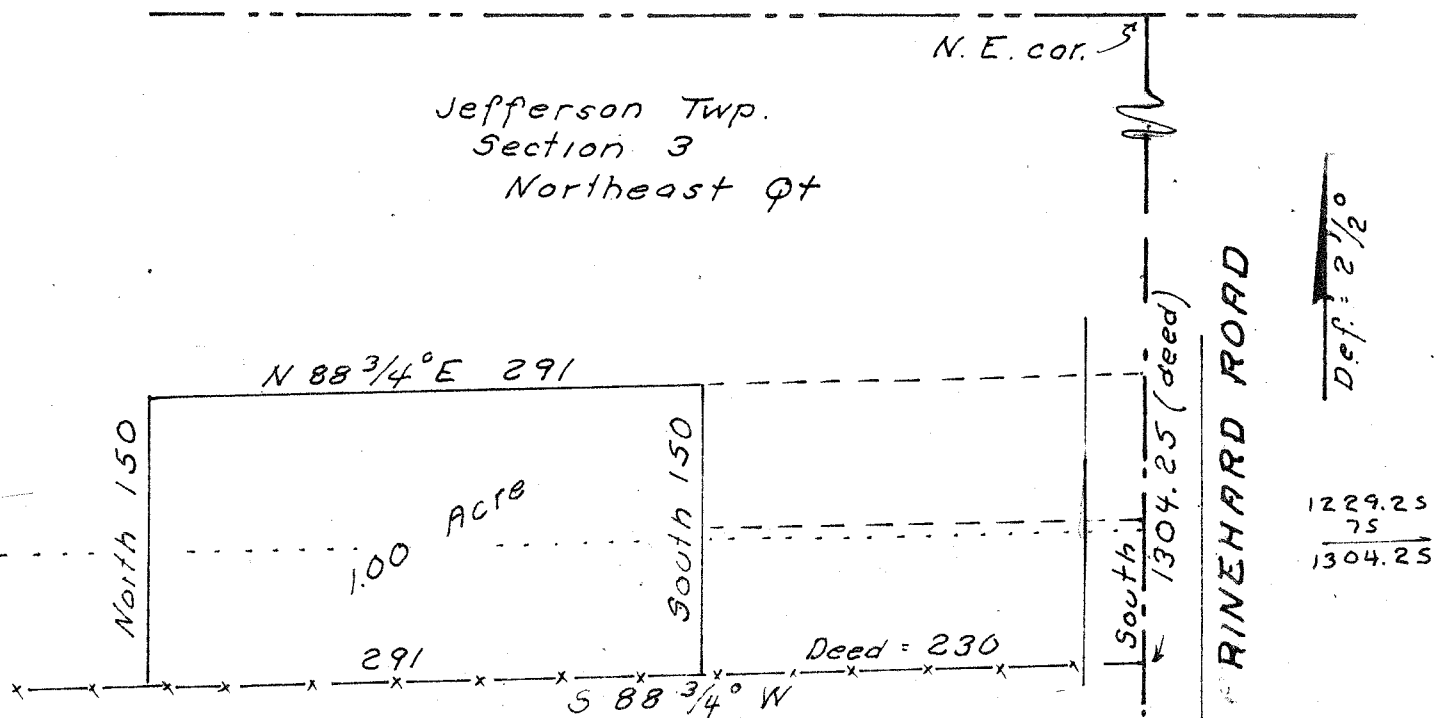

Being a part of the Northeast quarter of section 3 of Jefferson Township, Richland County, Ohio. Described further.

Commencing at a point in the center of Rinehard Road, 1304.25 ft. Southward of the Northeast corner of said quarter at an existing property corner.

Thence; South $88\frac{3}{4}^{\circ}$ West, 230 ft. with an existing property line and to an existing property corner. Said corner being the point of beginning of an area bounded and described as follows.

Thence; South $88\frac{3}{4}^{\circ}$ West, 291 ft. with an existing property line.

Thence; North, 150 ft.

Thence; North $88\frac{3}{4}^{\circ}$ East, 291 ft. to an existing property corner.

Thence; South, 150 ft. with existing property lines to the place of beginning.

Containing 1.00 Acres.

MAYS~MAYS SURVEY

Sept. 1971

S. Horn, Surv. 831

N^o 27-02-60