


# SURVEY FOR BERT VANCE JR.

PART OF THE SOUTHEAST QUARTER OF SECTION NUMBER 3,  
TOWNSHIP 19 - RANGE 18, JEFFERSON TOWNSHIP,  
RICHLAND COUNTY, STATE OF OHIO

## LEGEND

- IRON PIN SET
  - IRON PIN FOUND
  - ⊕ SECTION CORNER
  - CENTER ROADWAY
- 50 0 50 100 150

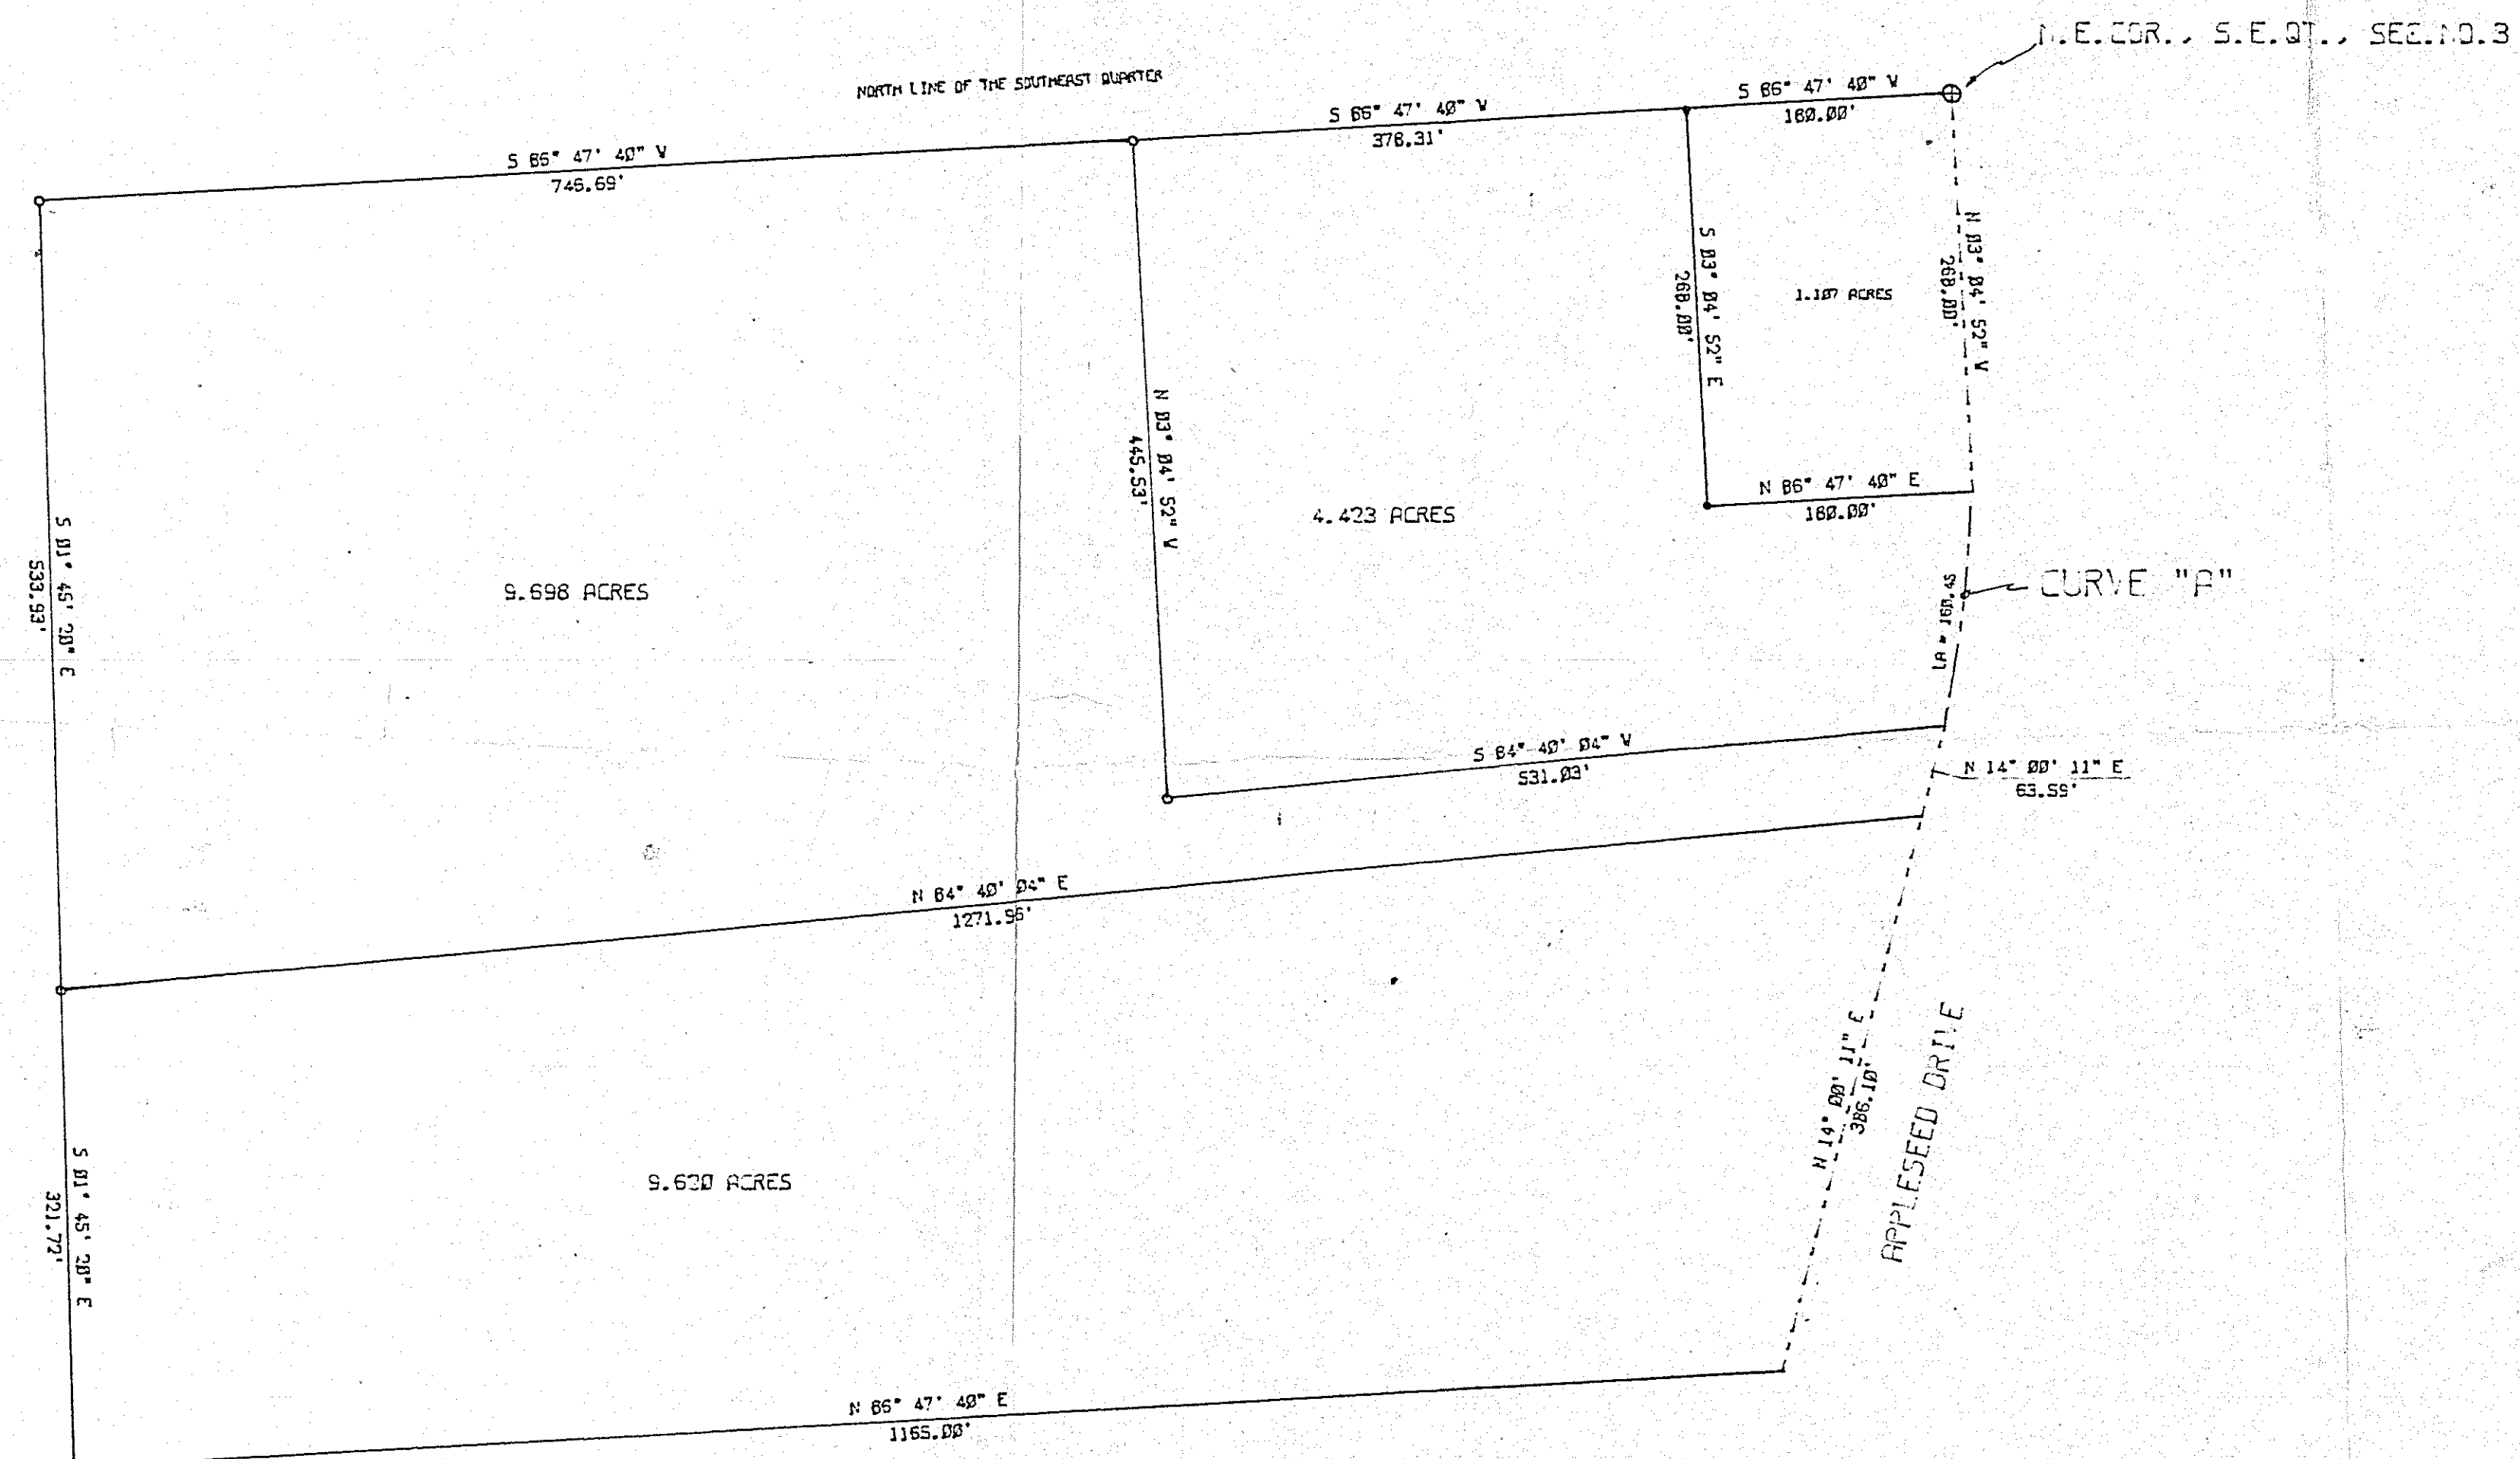

LC = 160.29  
LA = 160.45  
RADIUS = 1072.40  
DELTA = 08-3-20  
CB = 1-06-51-53-E

## CERTIFICATION

I EDWARD G. BLACK, P.S., REGISTERED SURVEYOR  
NO. 6365 HEREBY CERTIFY THAT THIS SURVEY PLAT  
IS A TRUE REPRESENTATION OF AN ACTUAL FIELD  
SURVEY MADE BY ME IN JULY OF 1986.  
ALL BEARINGS ARE FROM AN ASSUMED MERIDIAN.

Edward G. Black, P.S.  
EDWARD G. BLACK, P.S.