

FROM: Edward G. Blaak R.S.


TO: John C. Heltree

SUBJECT: Results A Part Of The Northwest Quarter, DATE: Green. No!

SECTION, NW. 1/4, Twp. 19 - Rg. 18, JEFFERSON
TOWNSHIP, MADISON COUNTY, STATE OF OHIO.

I HEREBY CERTIFY THIS SURVEY TO
BE TRUE AND CORRECT TO THE BEST
OF MY KNOWLEDGE AND MADE BY
ME IN SEPT. 1981.
EDWARD G. BLAAK R.S.

DEC. SURVEYOR Ad. 12608

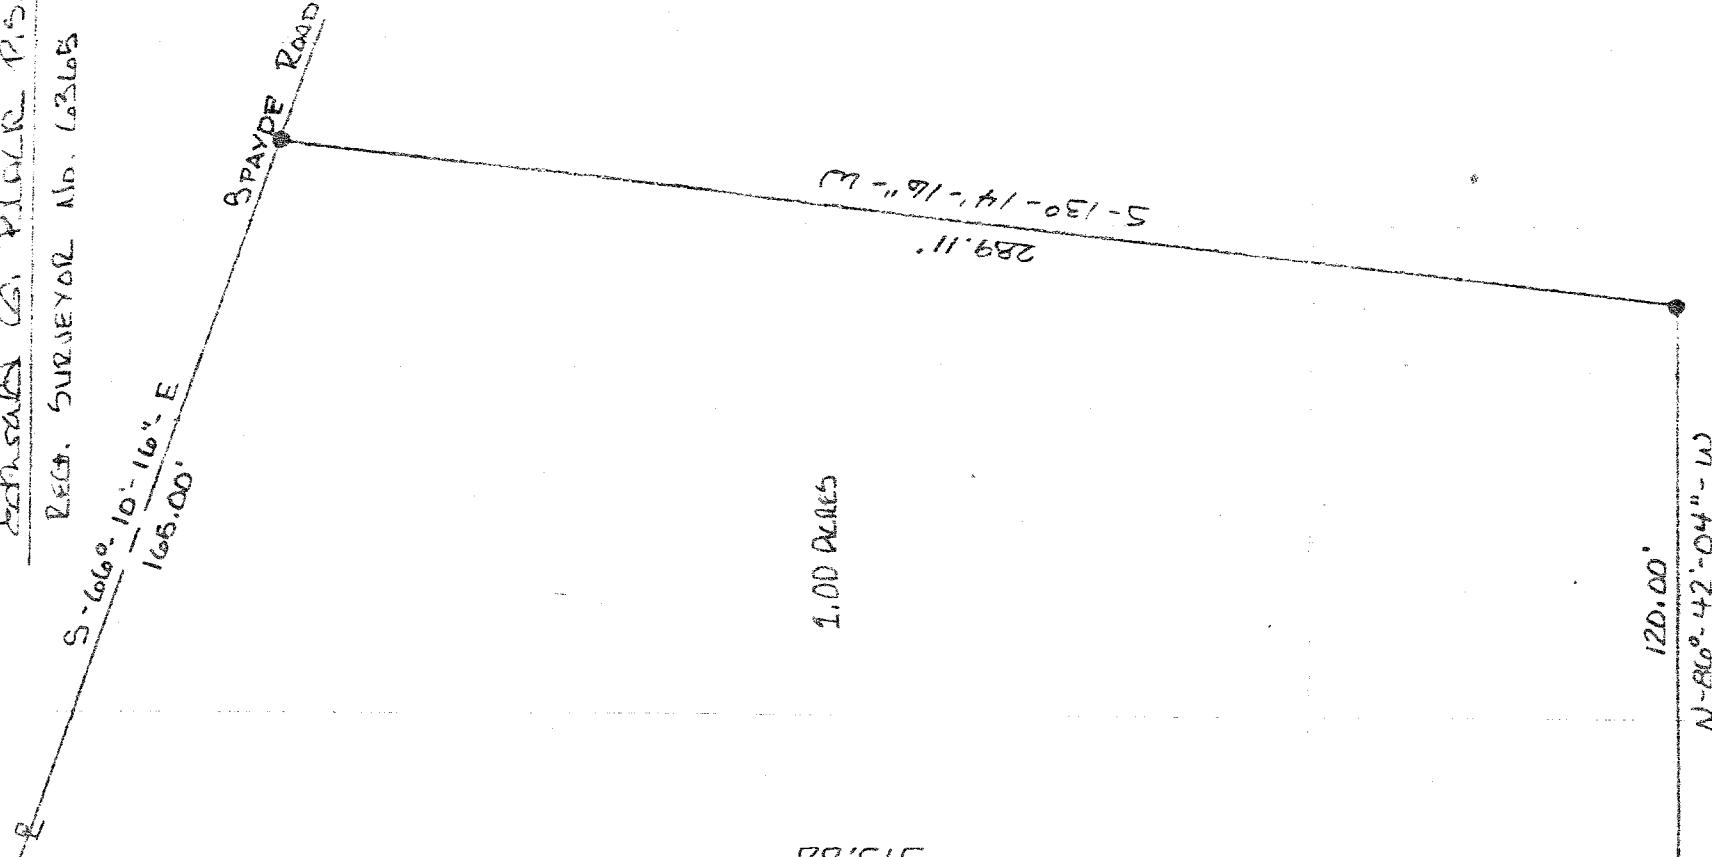

SCAFF: 1 in = 40 FT.

N-030-45-00" E
345.00

WEST LINE N.W. CORNER
N-030-45-00" E
342.00

340.00

SOUTH LINE North 1/2