



SURVEY FOR SAN DAE ACRES

BEING A PART OF THE SOUTHEAST QUARTER  
OF SECTION NO. 9, TWP 19 - EA. 18, JEFFERSON  
TOWNSHIP, OUT LOT NO 39, VILLAGE OF BELLVILLE,  
KENTLAND COUNTY, STATE OF OHIO.

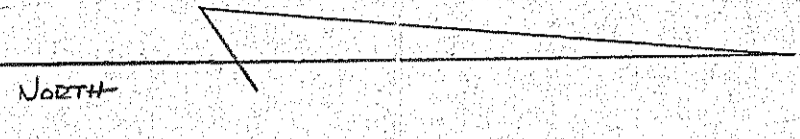

SCALE: 1" = 40 FT  
● IRON PIN SET

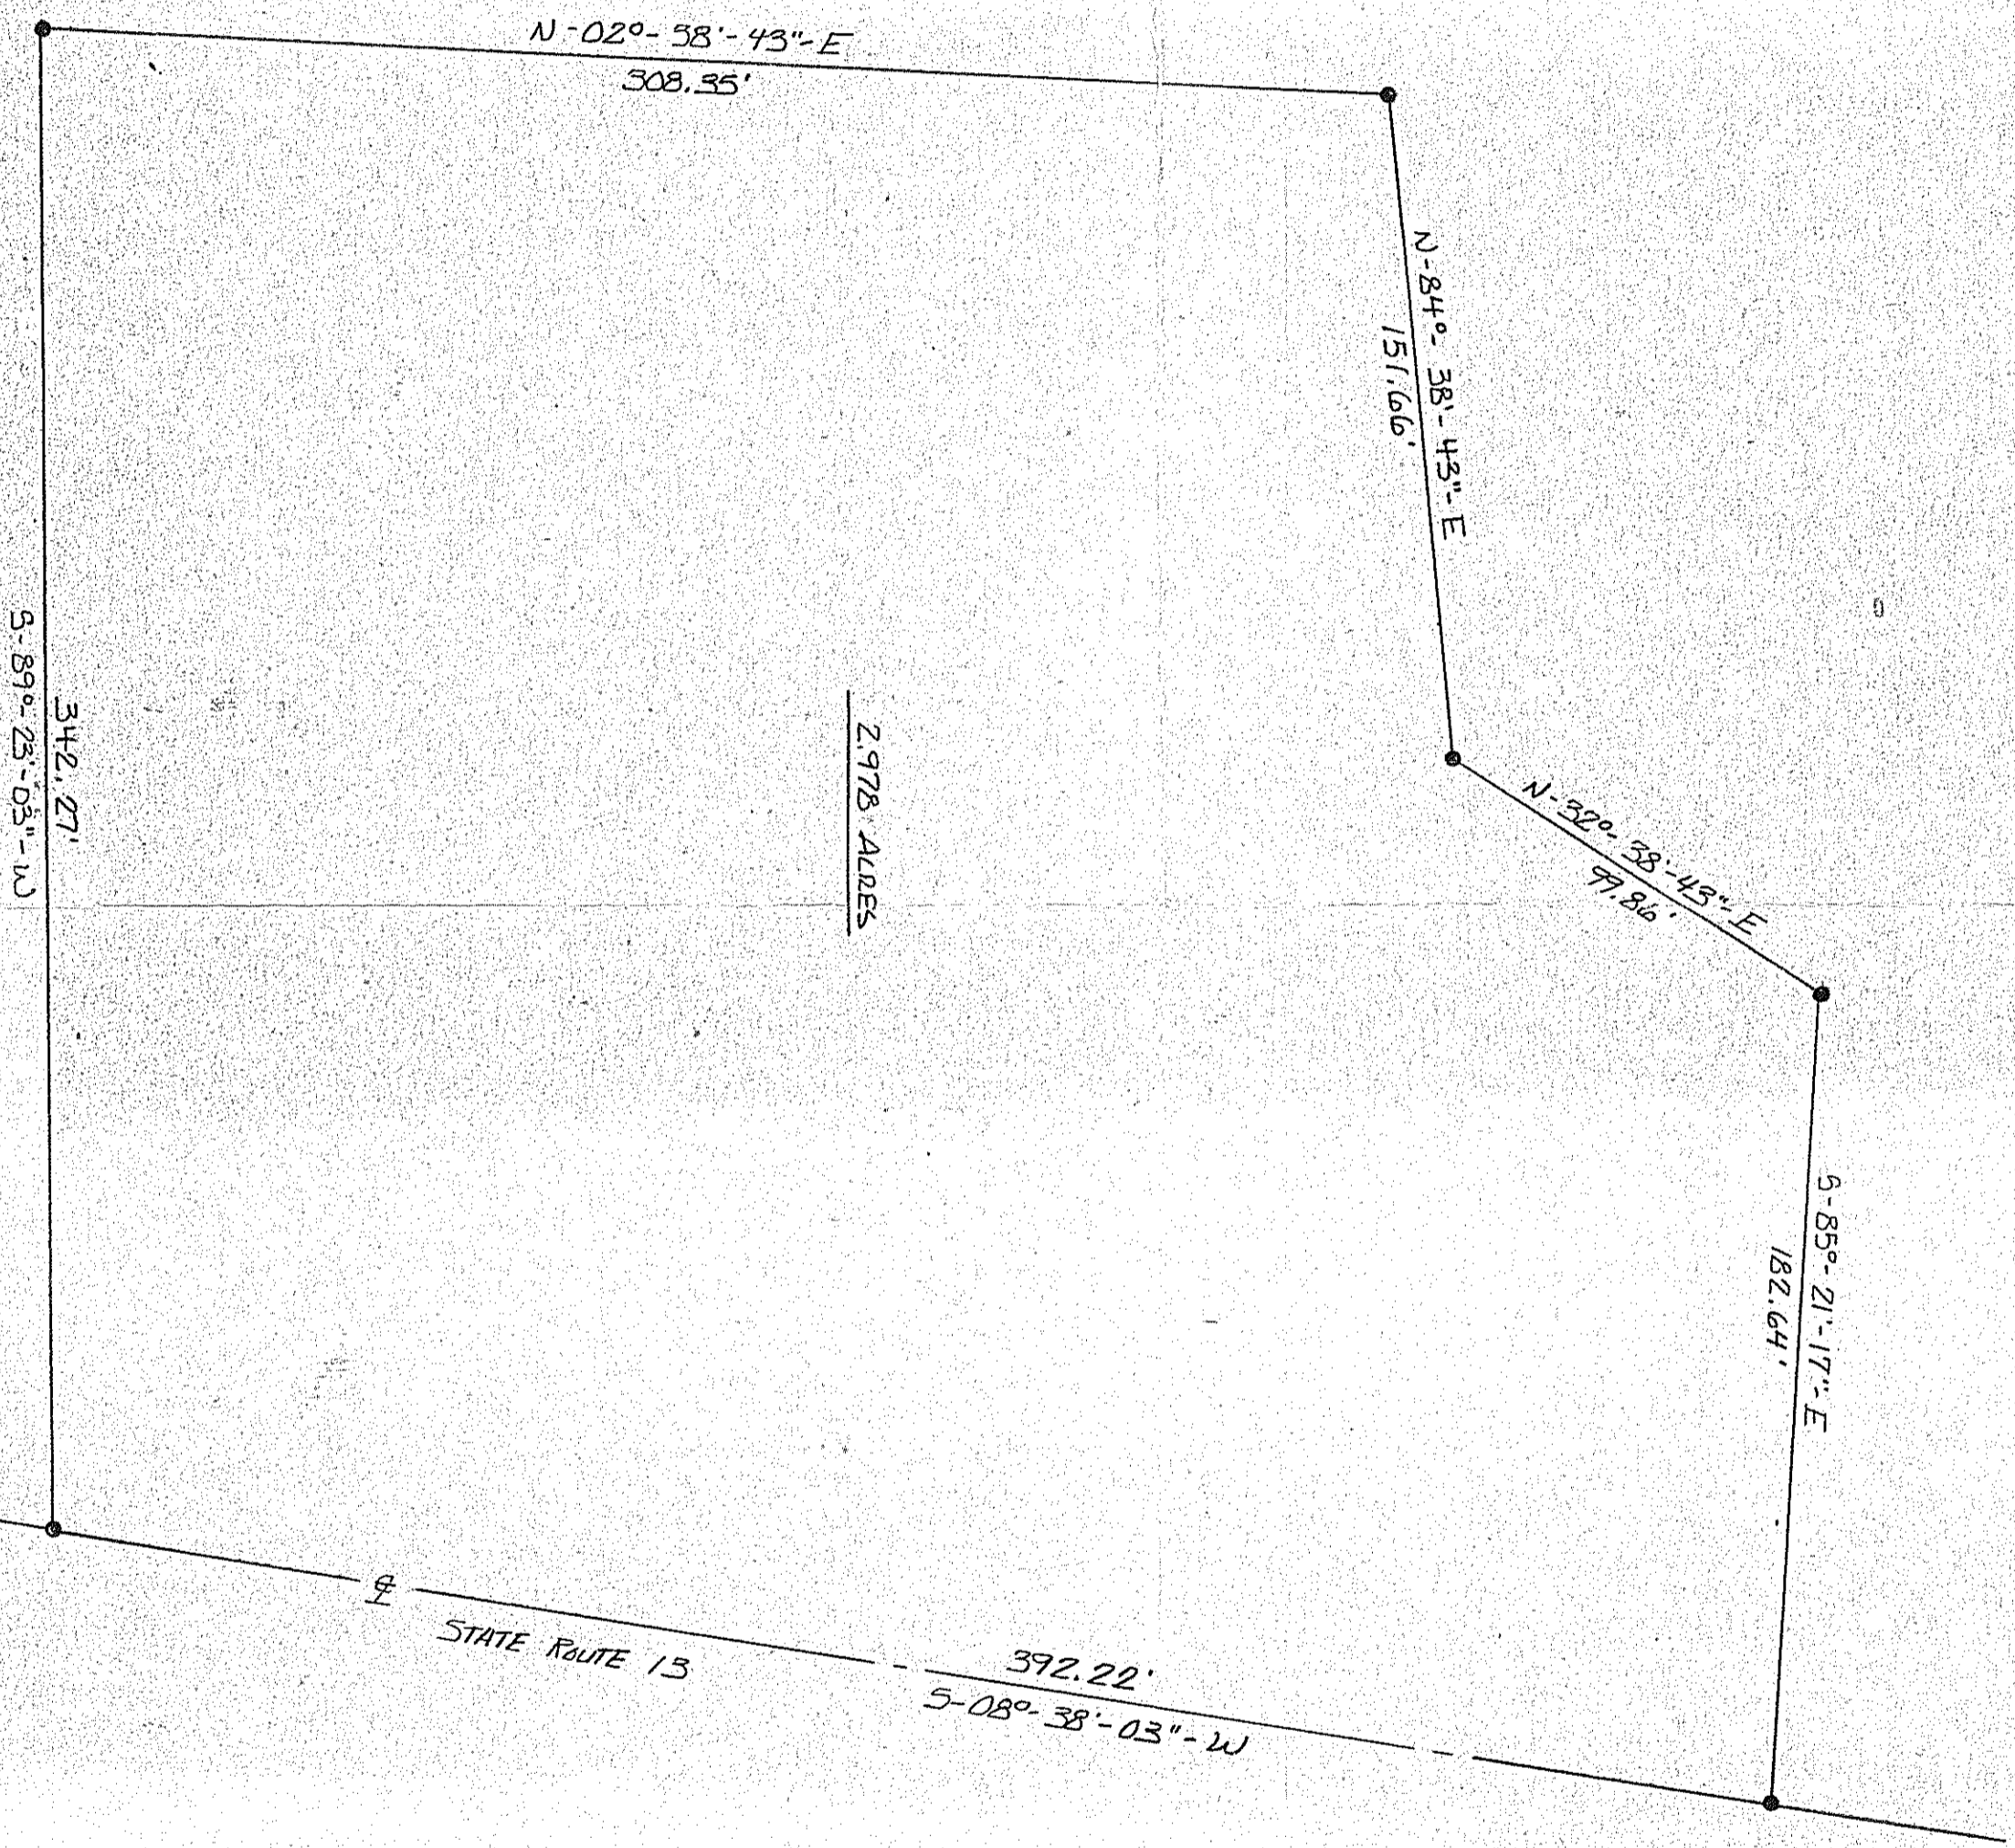

SOUTH LINE S.E. Q1, SEC #9  
S-89°-23'-03"-W

I HEREBY CERTIFY THIS SURVEY TO BE  
TRUE AND CORRECT TO THE BEST OF MY  
KNOWLEDGE AND MADE BY ME IN AUG. 1981  
EDWARD G. BLAIR JR.  
Field Surveyor # 63625