



SURVEY FOR HAROLD SECRIST

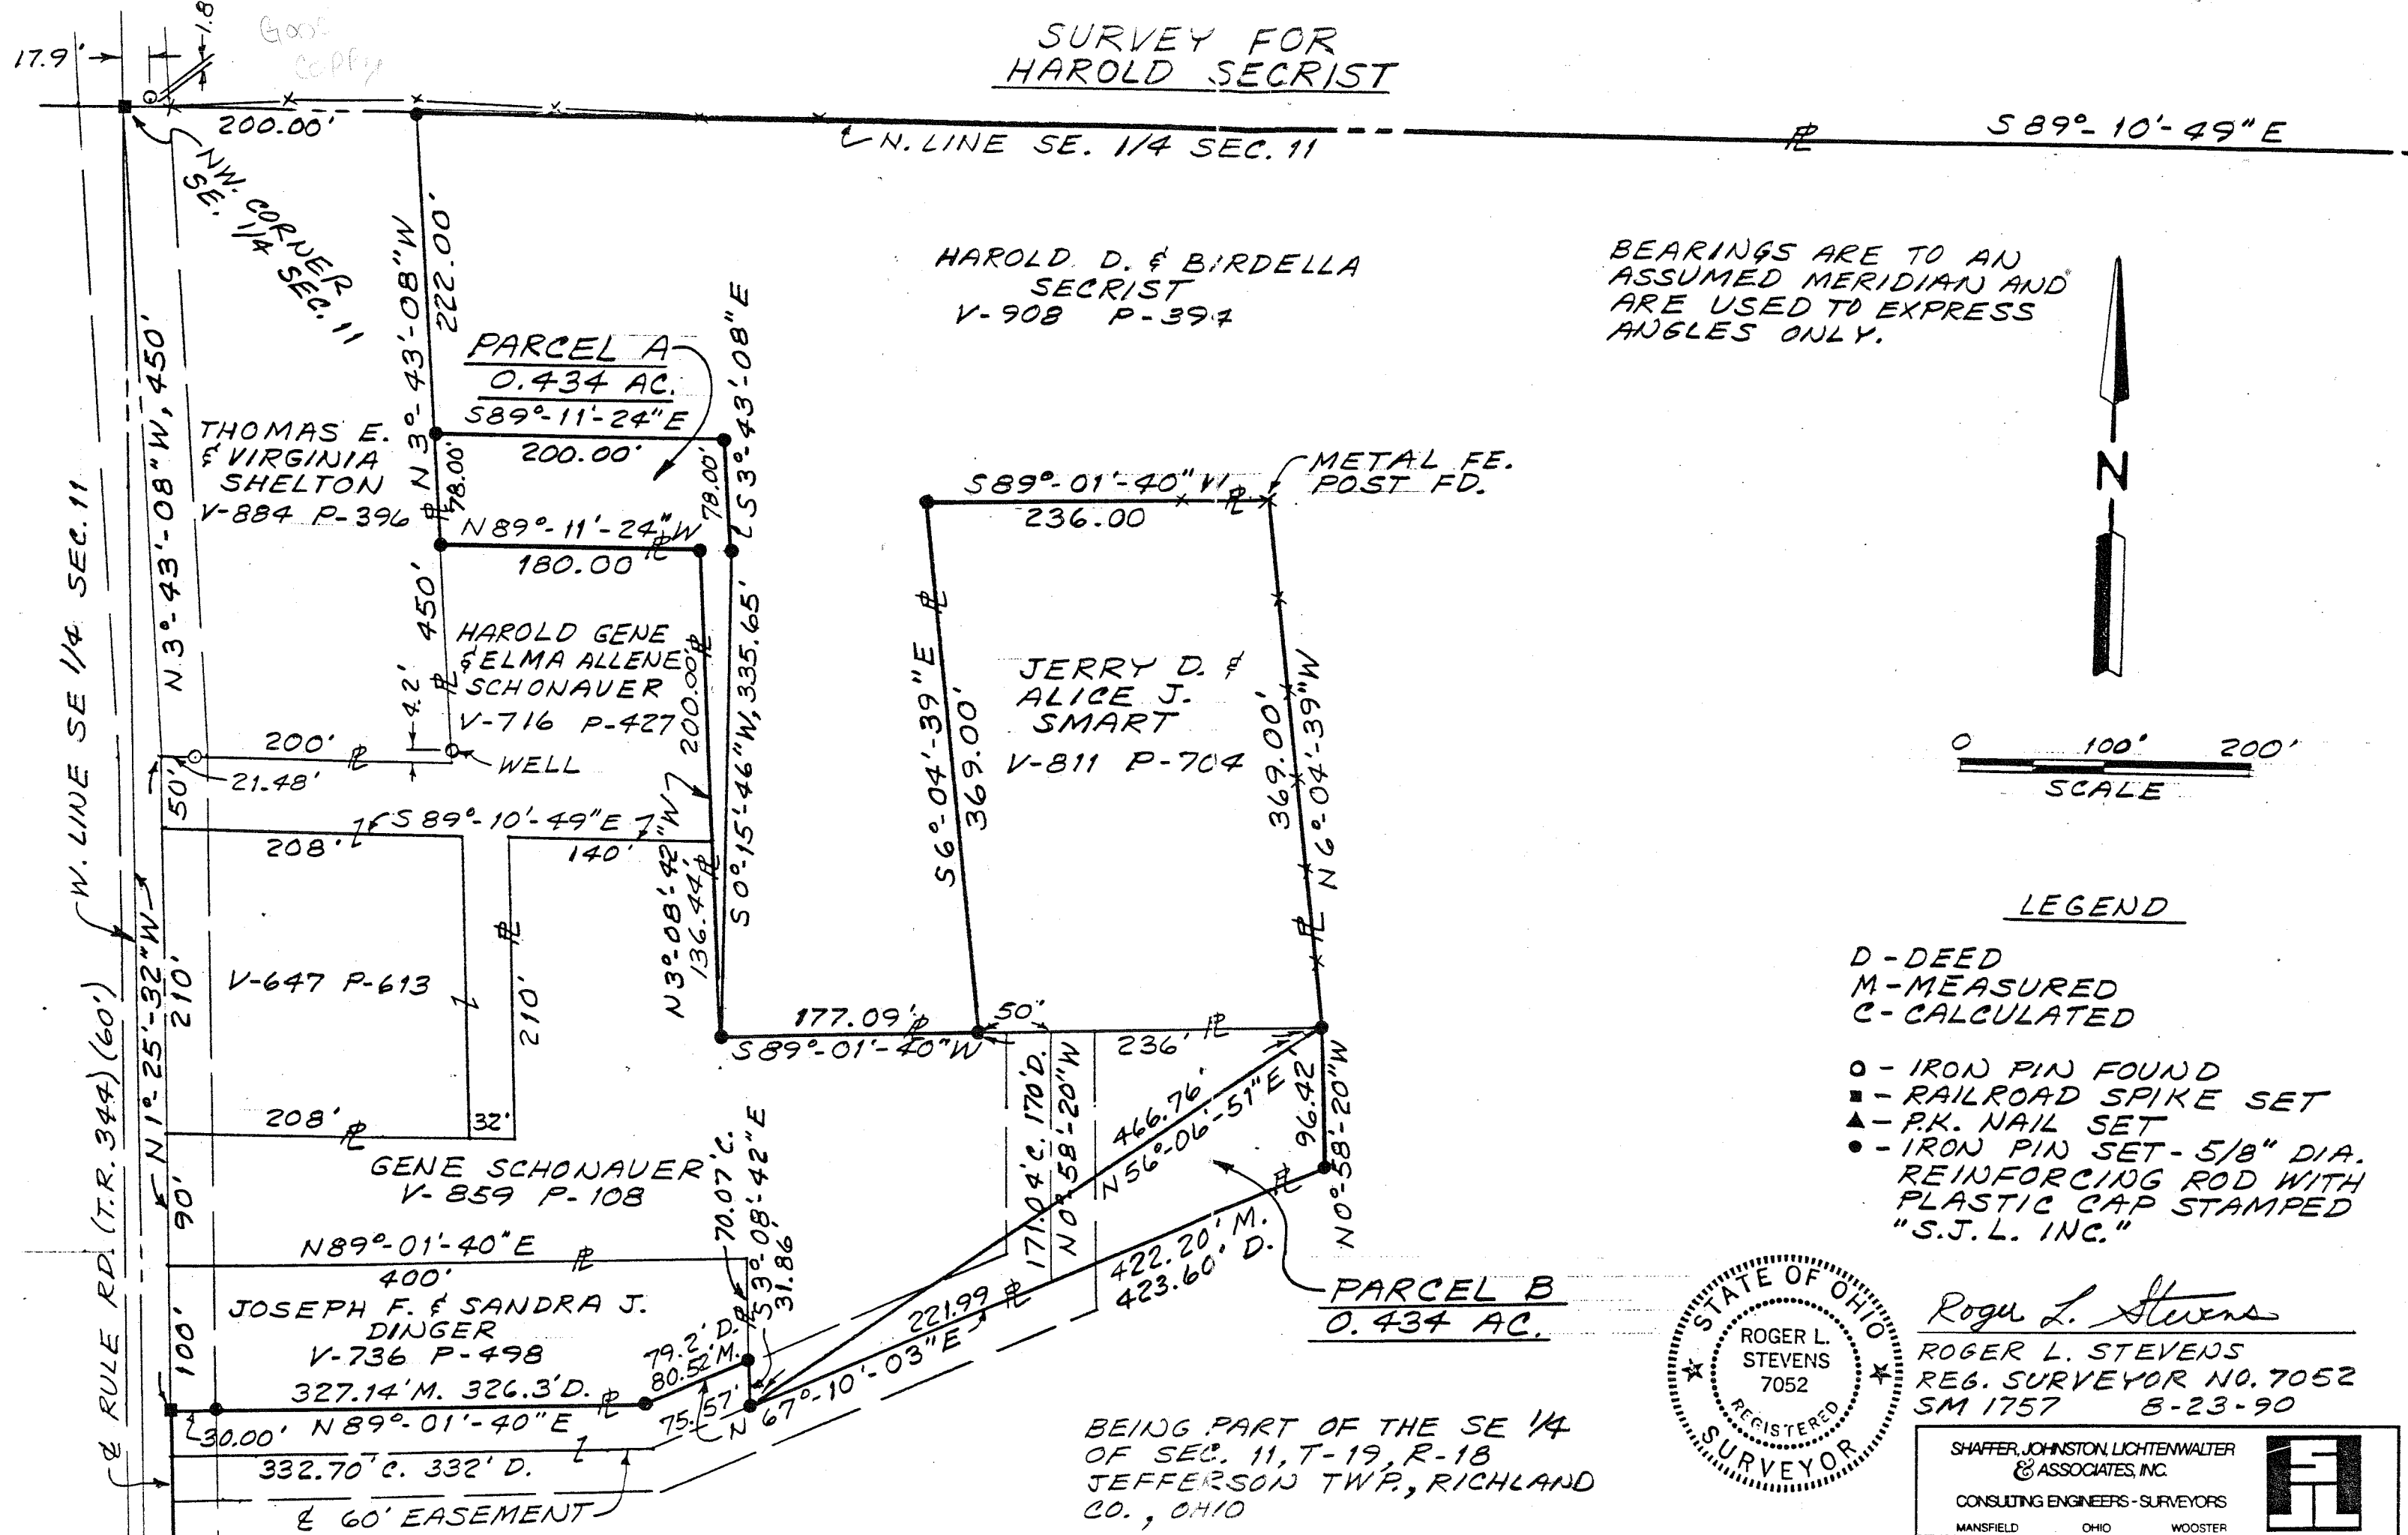


BEARINGS ARE TO AN ASSUMED MERIDIAN AND ARE USED TO EXPRESS ANGLES ONLY.

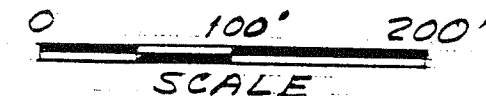

LEGEND

- D - DEED
- M - MEASURED
- C - CALCULATED
- - IRON PIN FOUND
- - RAILROAD SPIKE SET
- ▲ - P.K. NAIL SET
- - IRON PIN SET - 5/8" DIA. REINFORCING ROD WITH PLASTIC CAP STAMPED "S.J.L. INC."

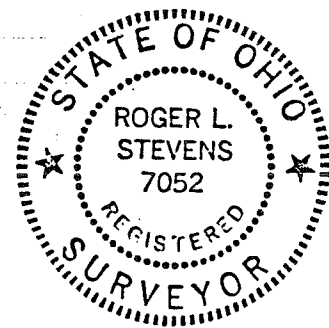

Roger L. Stevens
ROGER L. STEVENS
REG. SURVEYOR NO. 7052
SM 1757 8-23-90

SHAFFER, JOHNSTON, LICHTENWALTER & ASSOCIATES, INC.
CONSULTING ENGINEERS - SURVEYORS
MANSFIELD OHIO WOOSTER

BEING PART OF THE SE 1/4 OF SEC. 11, T-19, R-18 JEFFERSON TWP., RICHLAND CO., OHIO