
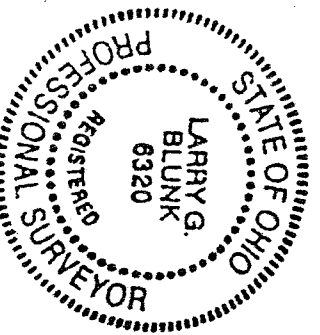


DEED OF SURVEY FOR DEL MELLOTT

SECTION 13 LOT #
 TOWNSHIP 19 CITY / VILLAGE
 RANGE 18 JEFFERSON TOWNSHIP
 QUARTER N.E. RICHLAND COUNTY, OHIO

- LEGEND:
- ▲ - P.K. NAIL FOUND
 - △ - P.K. NAIL SET
 - - RAILROAD SPIKE FOUND
 - - RAILROAD SPIKE SET
 - - FENCE POST FOUND
 - - IRON PIN FOUND
 - - IRON PIN SET - CAPPT
 - BLUNK 6320 "

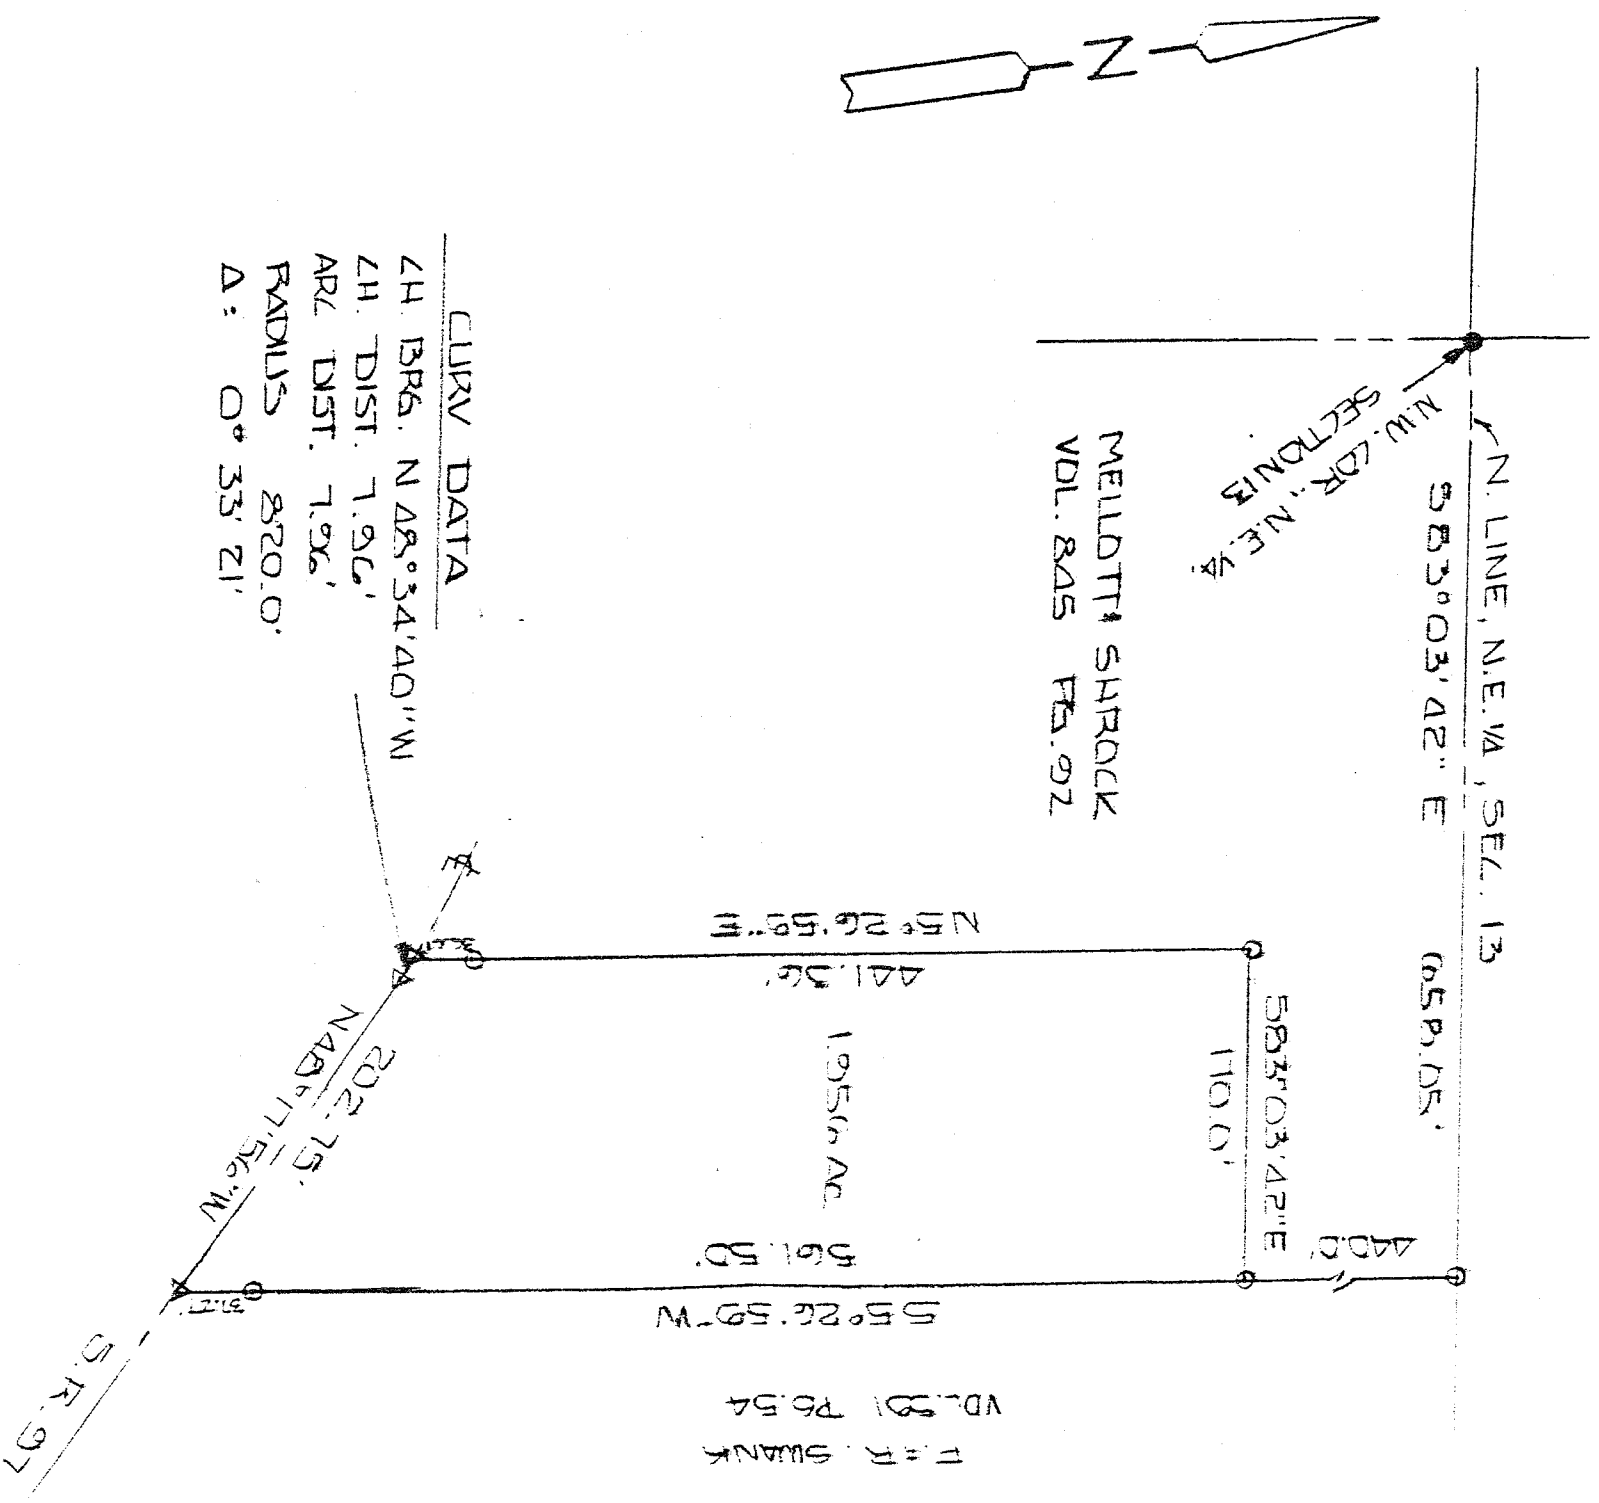

BASIS OF BEARINGS: SURVEYED BY F.A. CLIMMING FLS 4070

I HEREBY CERTIFY THAT THE ABOVE PLAT AND THE FIELD SURVEY IT REPRESENTS ARE TRUE TO THE BEST OF MY KNOWLEDGE

Larry G. Blunk
 LARRY G. BLUNK
 PROFESSIONAL SURVEYOR # 6320
 DATE 5/30/91