
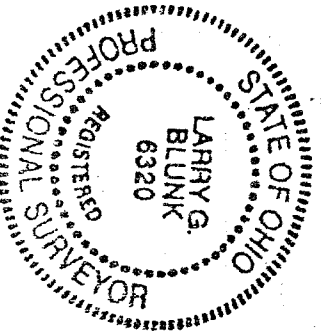


N 13 LOT # \_\_\_\_\_  
 TOWNSHIP 19 \_\_\_\_\_  
 RANGE 12 JEFFERSON  
 QUARTER N.E. 1 N.W. RICHLAND  
 COUNTY, OHIO

LEGEND:  
 ▲ - P.K. NAIL FOUND  
 △ - P.K. NAIL SET  
 ● - RAILROAD SPIKE FOUND  
 ○ - RAILROAD SPIKE SET  
 ■ - FENCE POST FOUND  
 ● - IRON PIN FOUND  
 ○ - IRON PIN SET - CAPPE  
 BLUNK 6320 "

N 13 LOT # \_\_\_\_\_  
 TOWNSHIP 19 \_\_\_\_\_  
 RANGE 12 JEFFERSON  
 QUARTER N.E. 1 N.W. RICHLAND  
 COUNTY, OHIO

LEGEND:  
 ▲ - P.K. NAIL FOUND  
 △ - P.K. NAIL SET  
 ● - RAILROAD SPIKE FOUND  
 ○ - RAILROAD SPIKE SET  
 ■ - FENCE POST FOUND  
 ● - IRON PIN FOUND  
 ○ - IRON PIN SET - CAPPE  
 BLUNK 6320 "

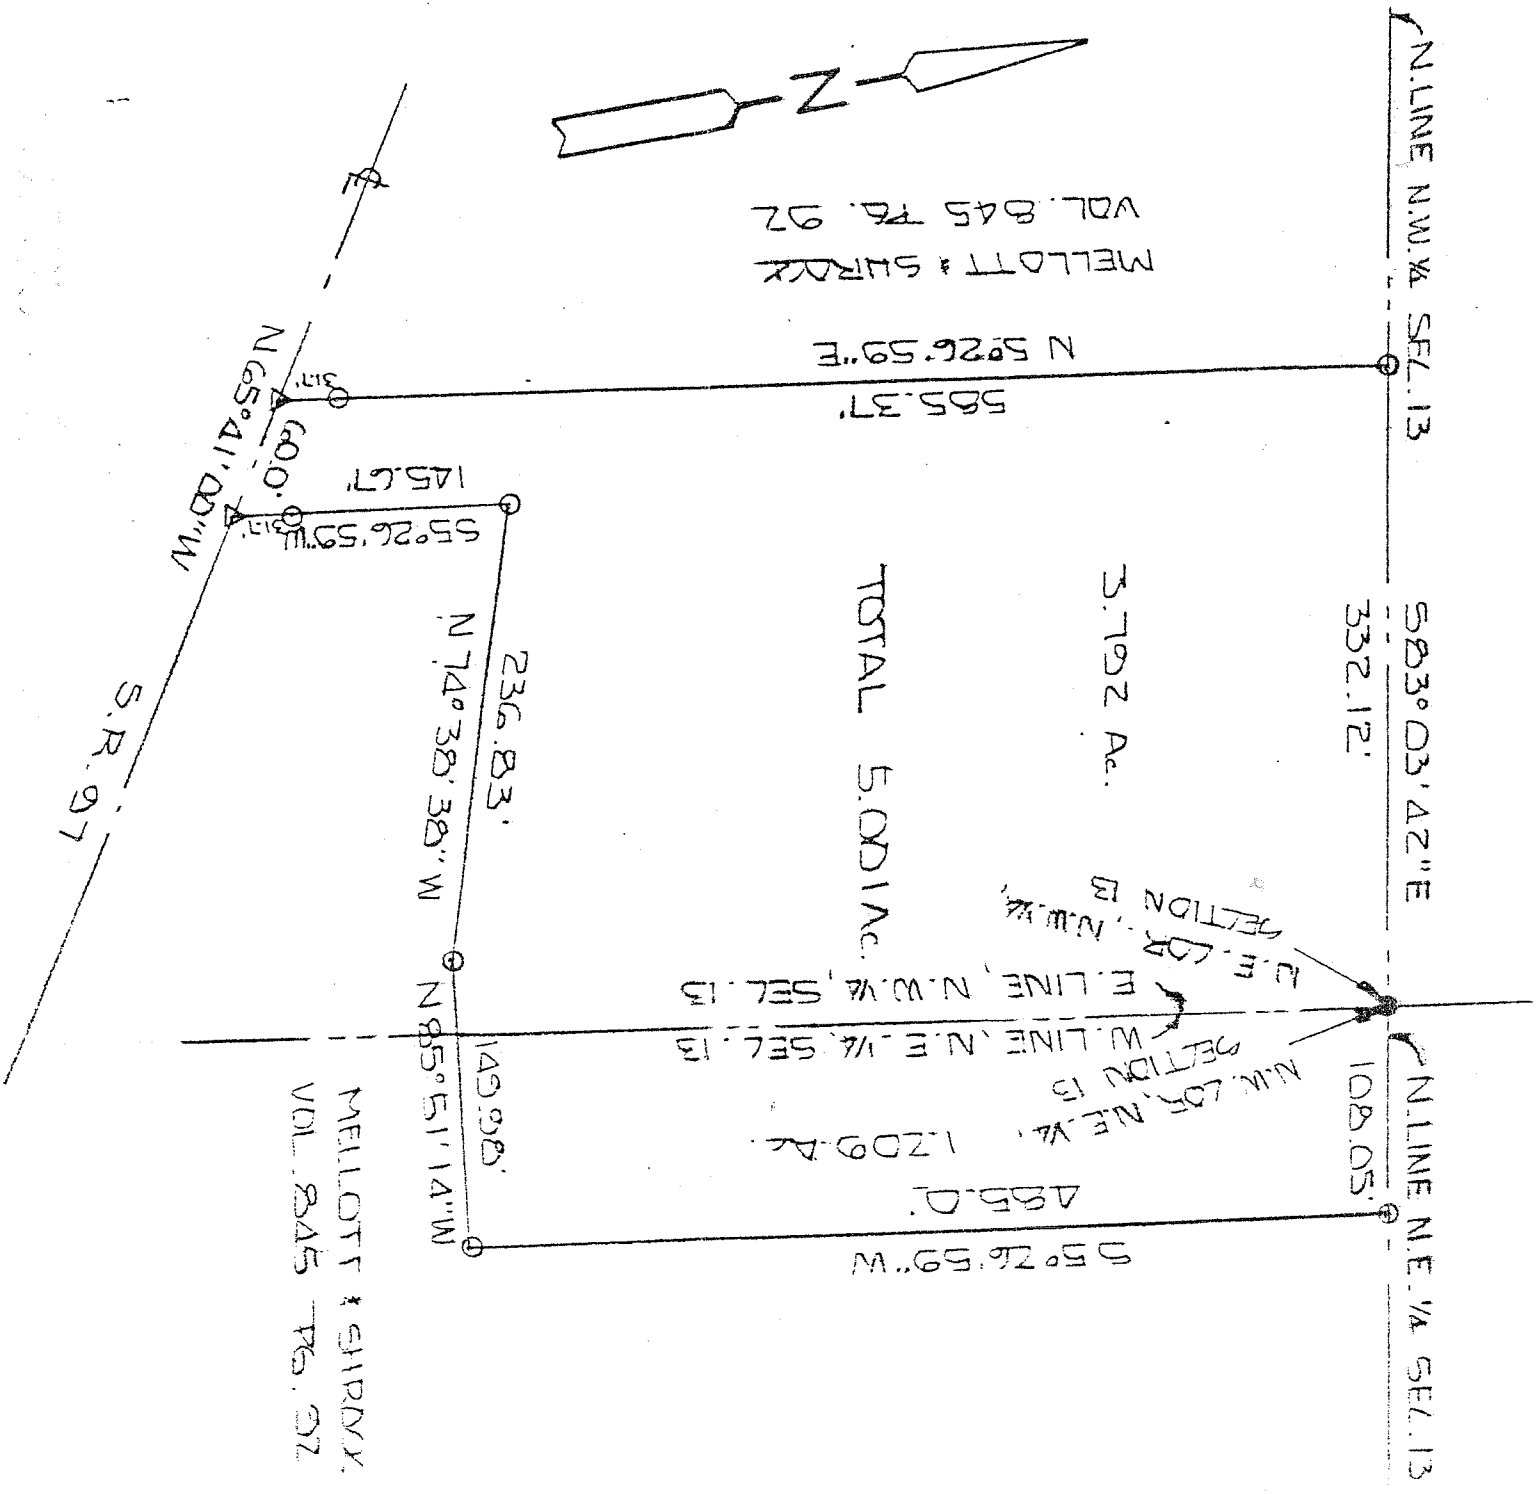

100 0 100  
SCALE 1" = 100'

BASIS OF BEARINGS: SURVEYED BY F.A. CLUNING FILE 49377

I HEREBY CERTIFY THAT THE ABOVE PLAT AND THE FIELD SURVEY IT REPRESENTS ARE TRUE TO THE BEST OF MY KNOWLEDGE

5/30/91

5/30/91  
DATE