
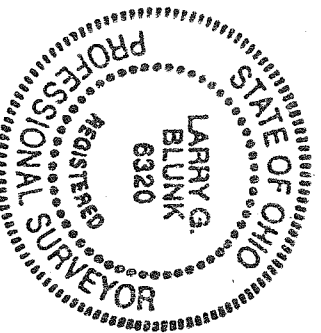


PLAT OF SURVEY FOR DEL MELLOT 1

SECTION 13 LOT #
TOWNSHIP 19 CITY / VILLAGE
RANGE 18 JEFFERSON TOWNSHIP
QUARTER N.E. RICHLAND COUNTY, OHIO

- LEGEND:
- ▲ - P.K. NAIL FOUND
 - △ - P.K. NAIL SET
 - - RAILROAD SPIKE FOUND
 - - RAILROAD SPIKE SET
 - - FENCE POST FOUND
 - - IRON PIN FOUND
 - - IRON PIN SET - CAPPI
 - BLUNK 6320 "

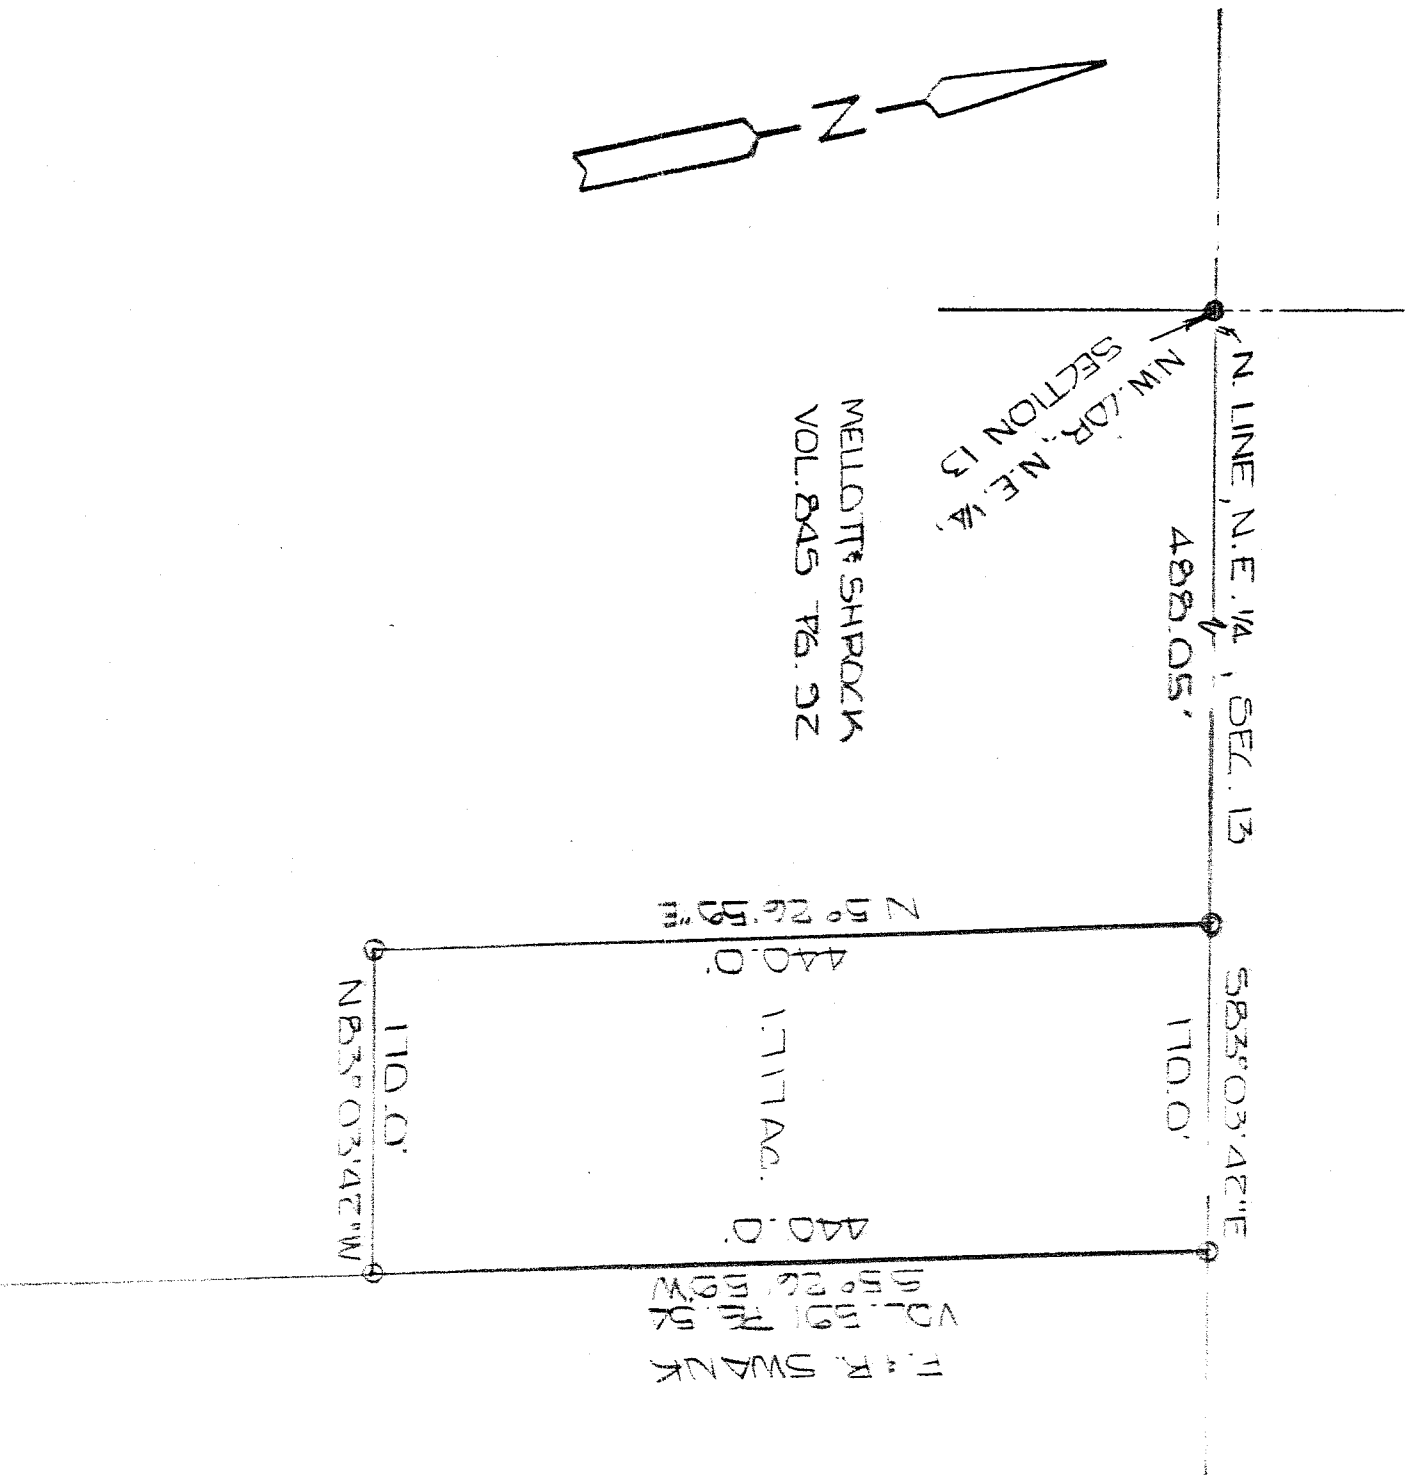

BASIS OF BEARINGS: SURVEY BY R.A. CUNNING M.S. 49

I HEREBY CERTIFY THAT THE ABOVE PLAT AND THE
FIELD SURVEY IT REPRESENTS ARE TRUE TO THE
BEST OF MY KNOWLEDGE

Larry G. Blunk
LARRY G. BLUNK
PROFESSIONAL SURVEYOR # 6320
DATE 5/30/19