


STATE ROUTE 97

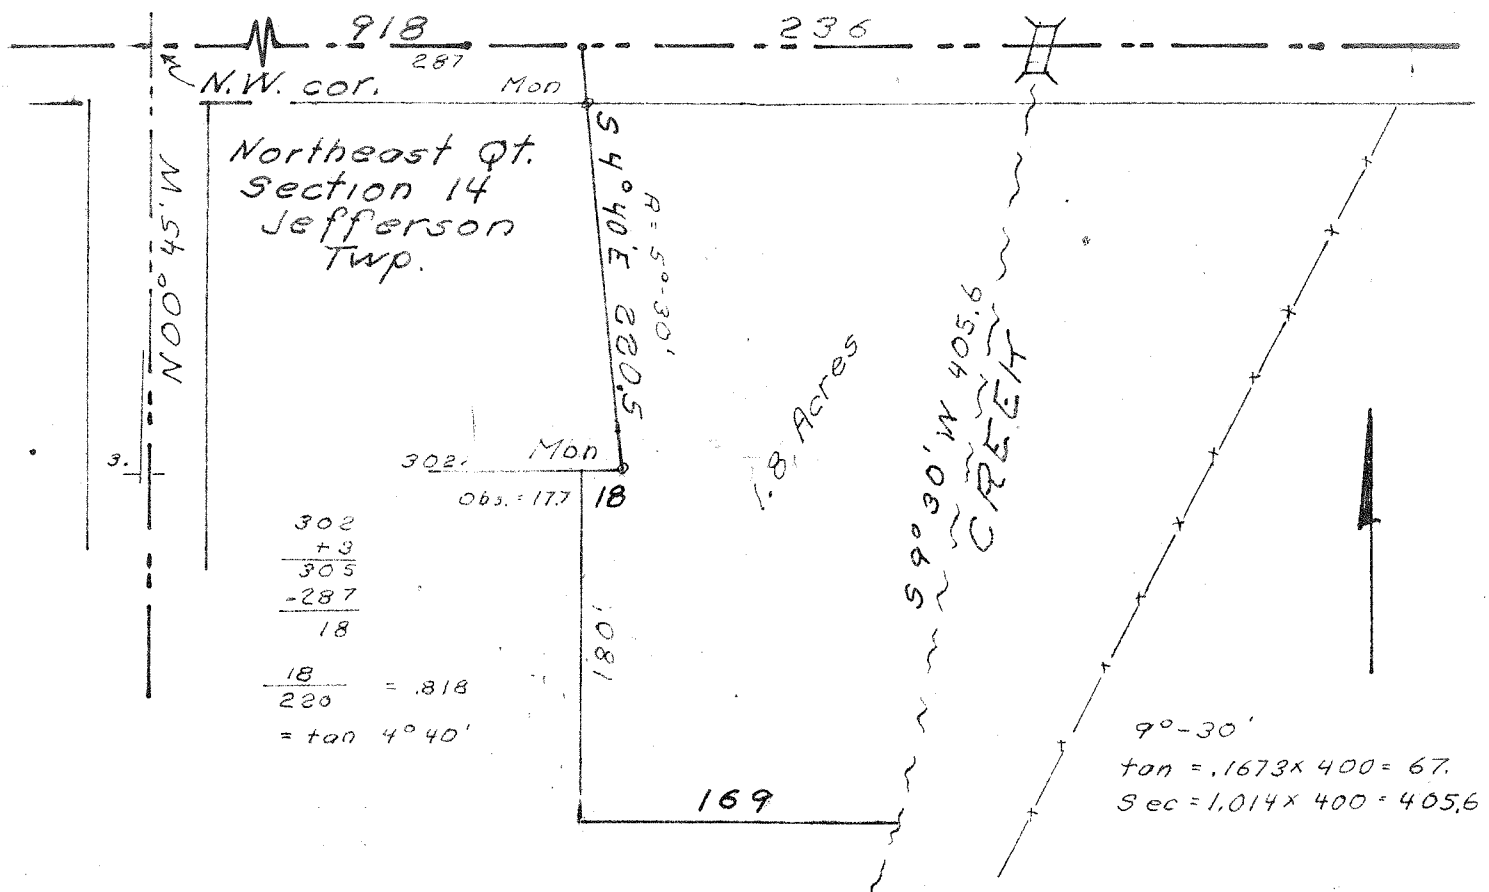

Being a part of the Northeast Quarter of section 14 of Jefferson Township, Richland County, Ohio. Described further.

Beginning at a point on the North line, 918 ft. East of the North-west corner, of said Quarter at a lot corner.

Thence; East, 236 ft. with said North line to the center of a bridge.

Thence; South $9^{\circ}30'$ West, 405.6 ft with the center of a stream center.

Thence; West, 169 ft.

Thence; North, 180 ft.

Thence; East, 18 ft. This point marked with a monument.

Thence; North $4^{\circ}40'$ West, 220.5 ft., going through a monument 30 ft. from the point of beginning, to the point of beginning.

Containing 1.8 acres.

M. JESSEN SURVEY

March 1974

S. Horn, Surv. 831

Nº 29-50-60