


STATE ROUTE 97

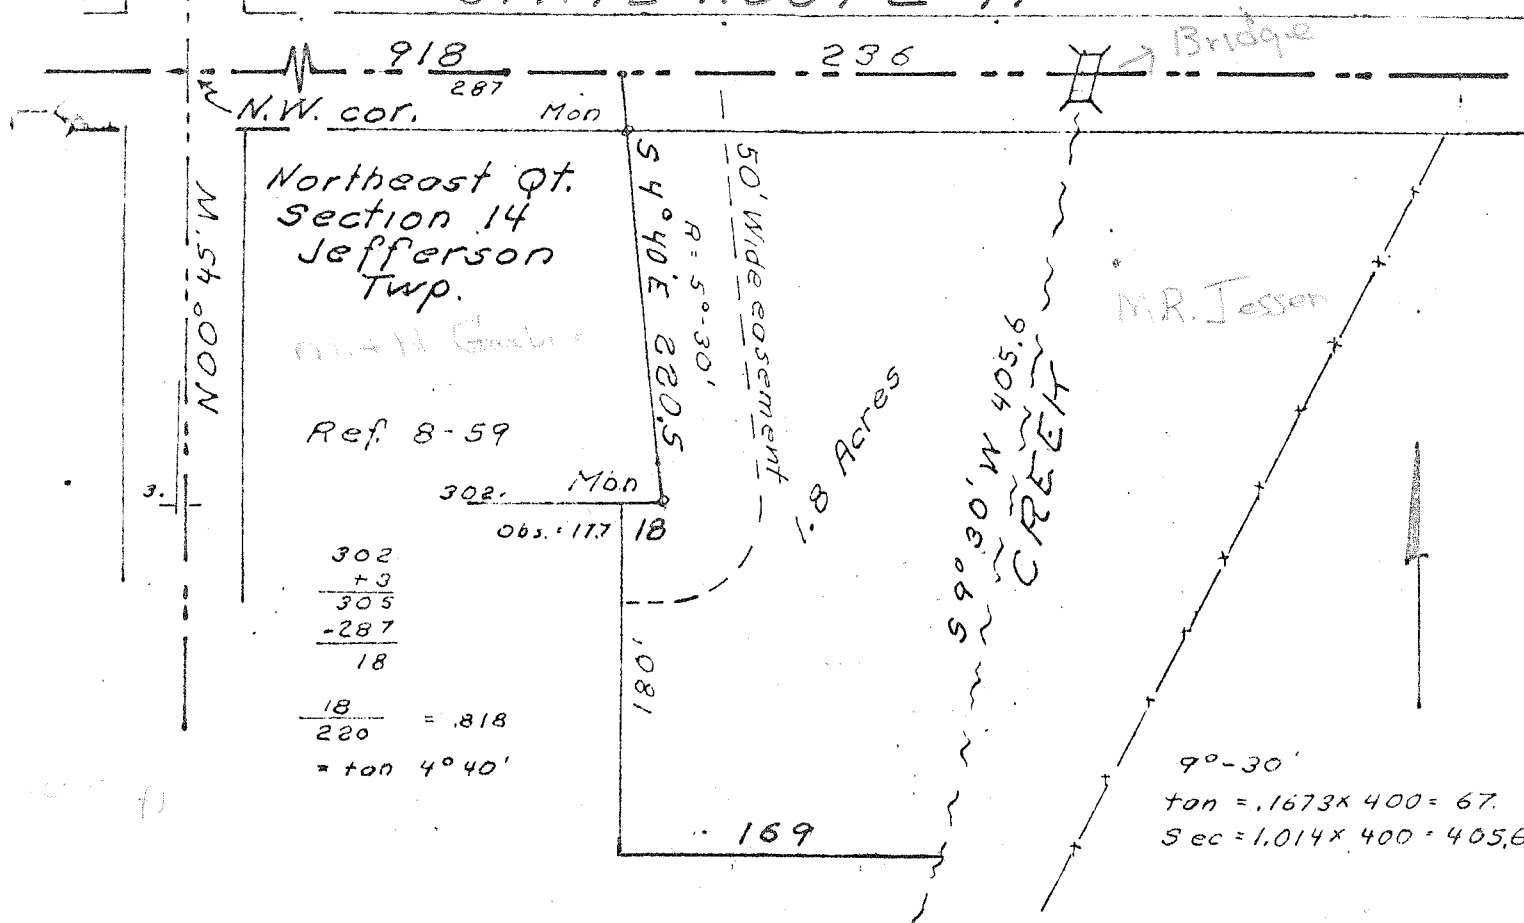

Being a part of the Northeast Quarter of section 14 of Jefferson Township, Richland County, Ohio. Described further.

beginning at a point on the North line, 918 ft. East of the Northwest corner, of said quarter at a lot corner.

Thence; East, 236 ft. with said North line to the center of a bridge.

Thence; South 9° 30' West, 405.6 ft with the center of a stream

Thence; West, 169 ft.

Thence; North, 180 ft.

Thence; East, 18 ft. This point marked with a monument.

Thence; North 4° 40' West, 220.5 ft., going through a monument 30 ft. from the point of beginning, to the point of beginning.

Containing 1.8 acres.

Save and except, a fifty ft. wide easement extending Southward from the Northwest corner of the above described area and then West to the lot to the West.

M. JESSEN SURVEY

March 1974

S. Horn, Surv. 831

N°29-50-