


SURVEY FOR VAN ROSS WADE
BEING A PART OF THE SOUTHERST QUARTER OF SECTION NUMBER 14
TOWNSHIP 19 - RANGE 18, JEFFERSON TOWNSHIP
RICHLAND COUNTY, STATE OF OHIO

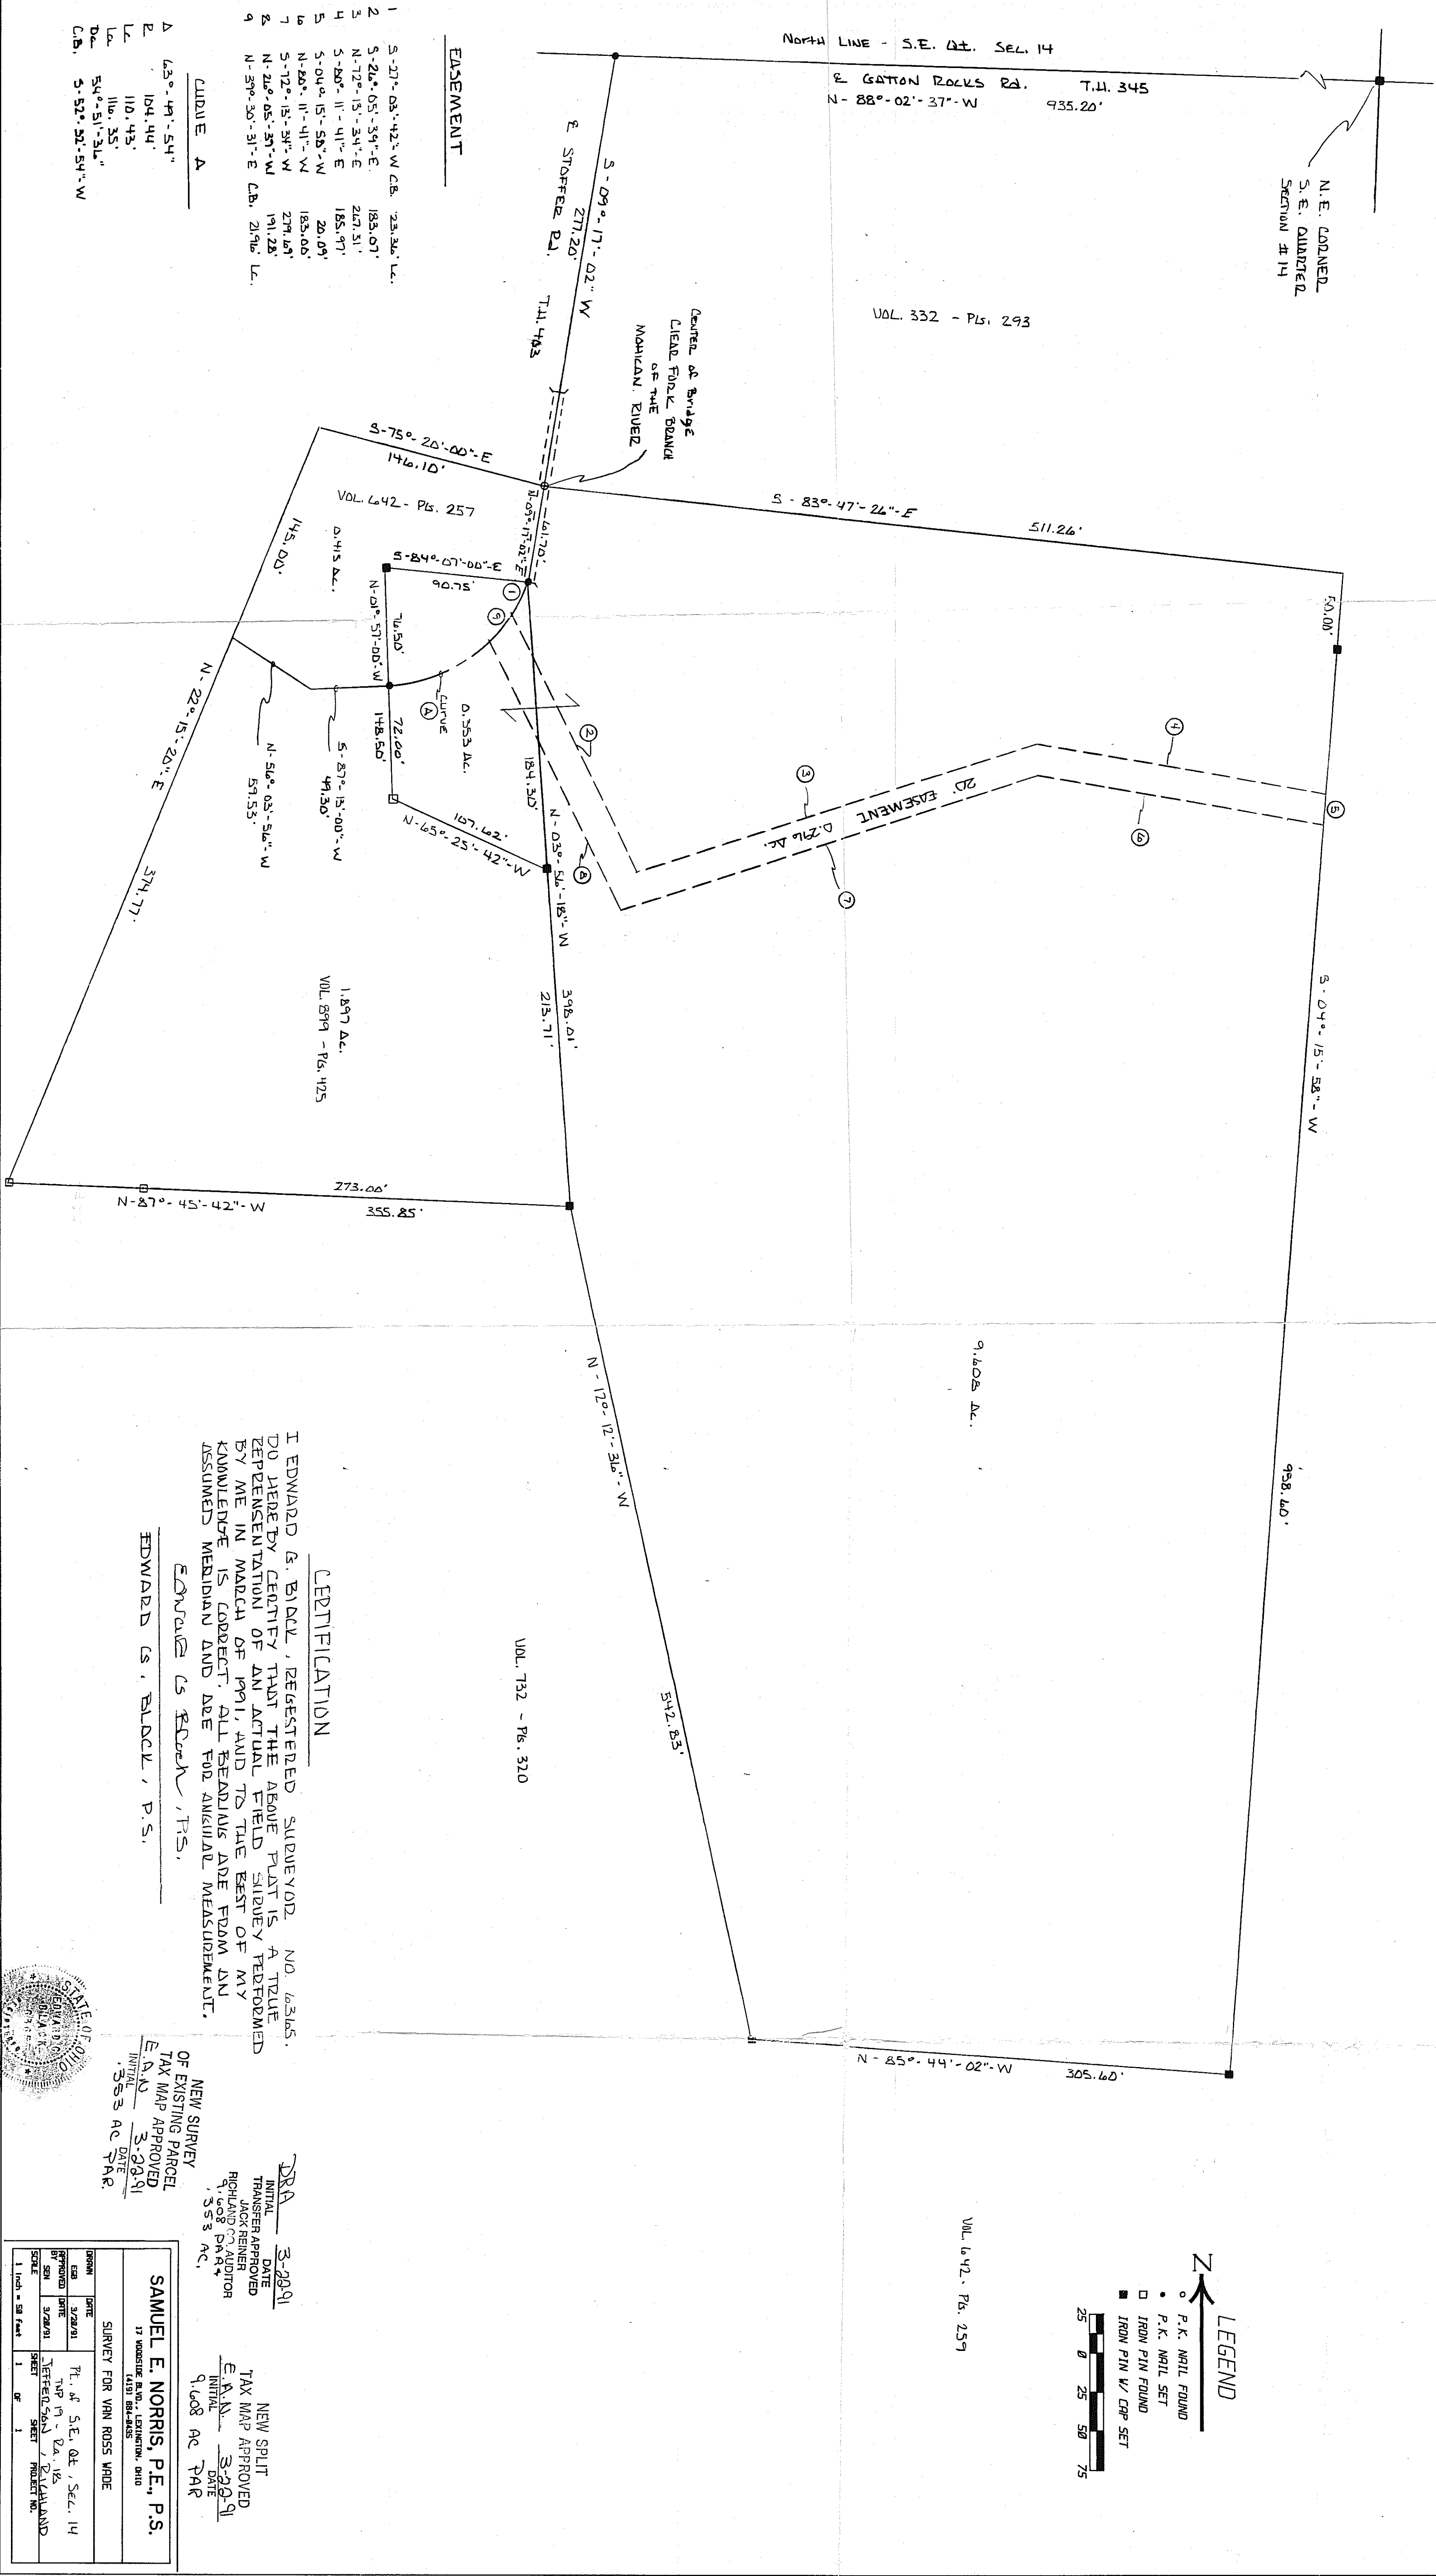

SAMUEL E. NORRIS, P.E., P.S. 17 WOODSIDE BLVD., LEXINGTON, OHIO (615) 934-8455	
SURVEY FOR VAN ROSS WIDE	
BORN CEN 3/29/2001 APPROVED REC B SEN 3/20/01	DATE 7/1, 5 th , E.C. Oct., Sec. 14 1/2 nd 1/2 nd VERIFIED BY SHER 1/2 nd 1/2 nd 1 of 1 FILED IN
SCALE 1 inch = 50 feet	