


NORTH



BEARINGS ARE BASED ON DEED VOL. 821, P. 471.

JOHN & FLINDERS VOL. 822, P. 291

M. & V. HAMILTON VOL. 433, P. 130

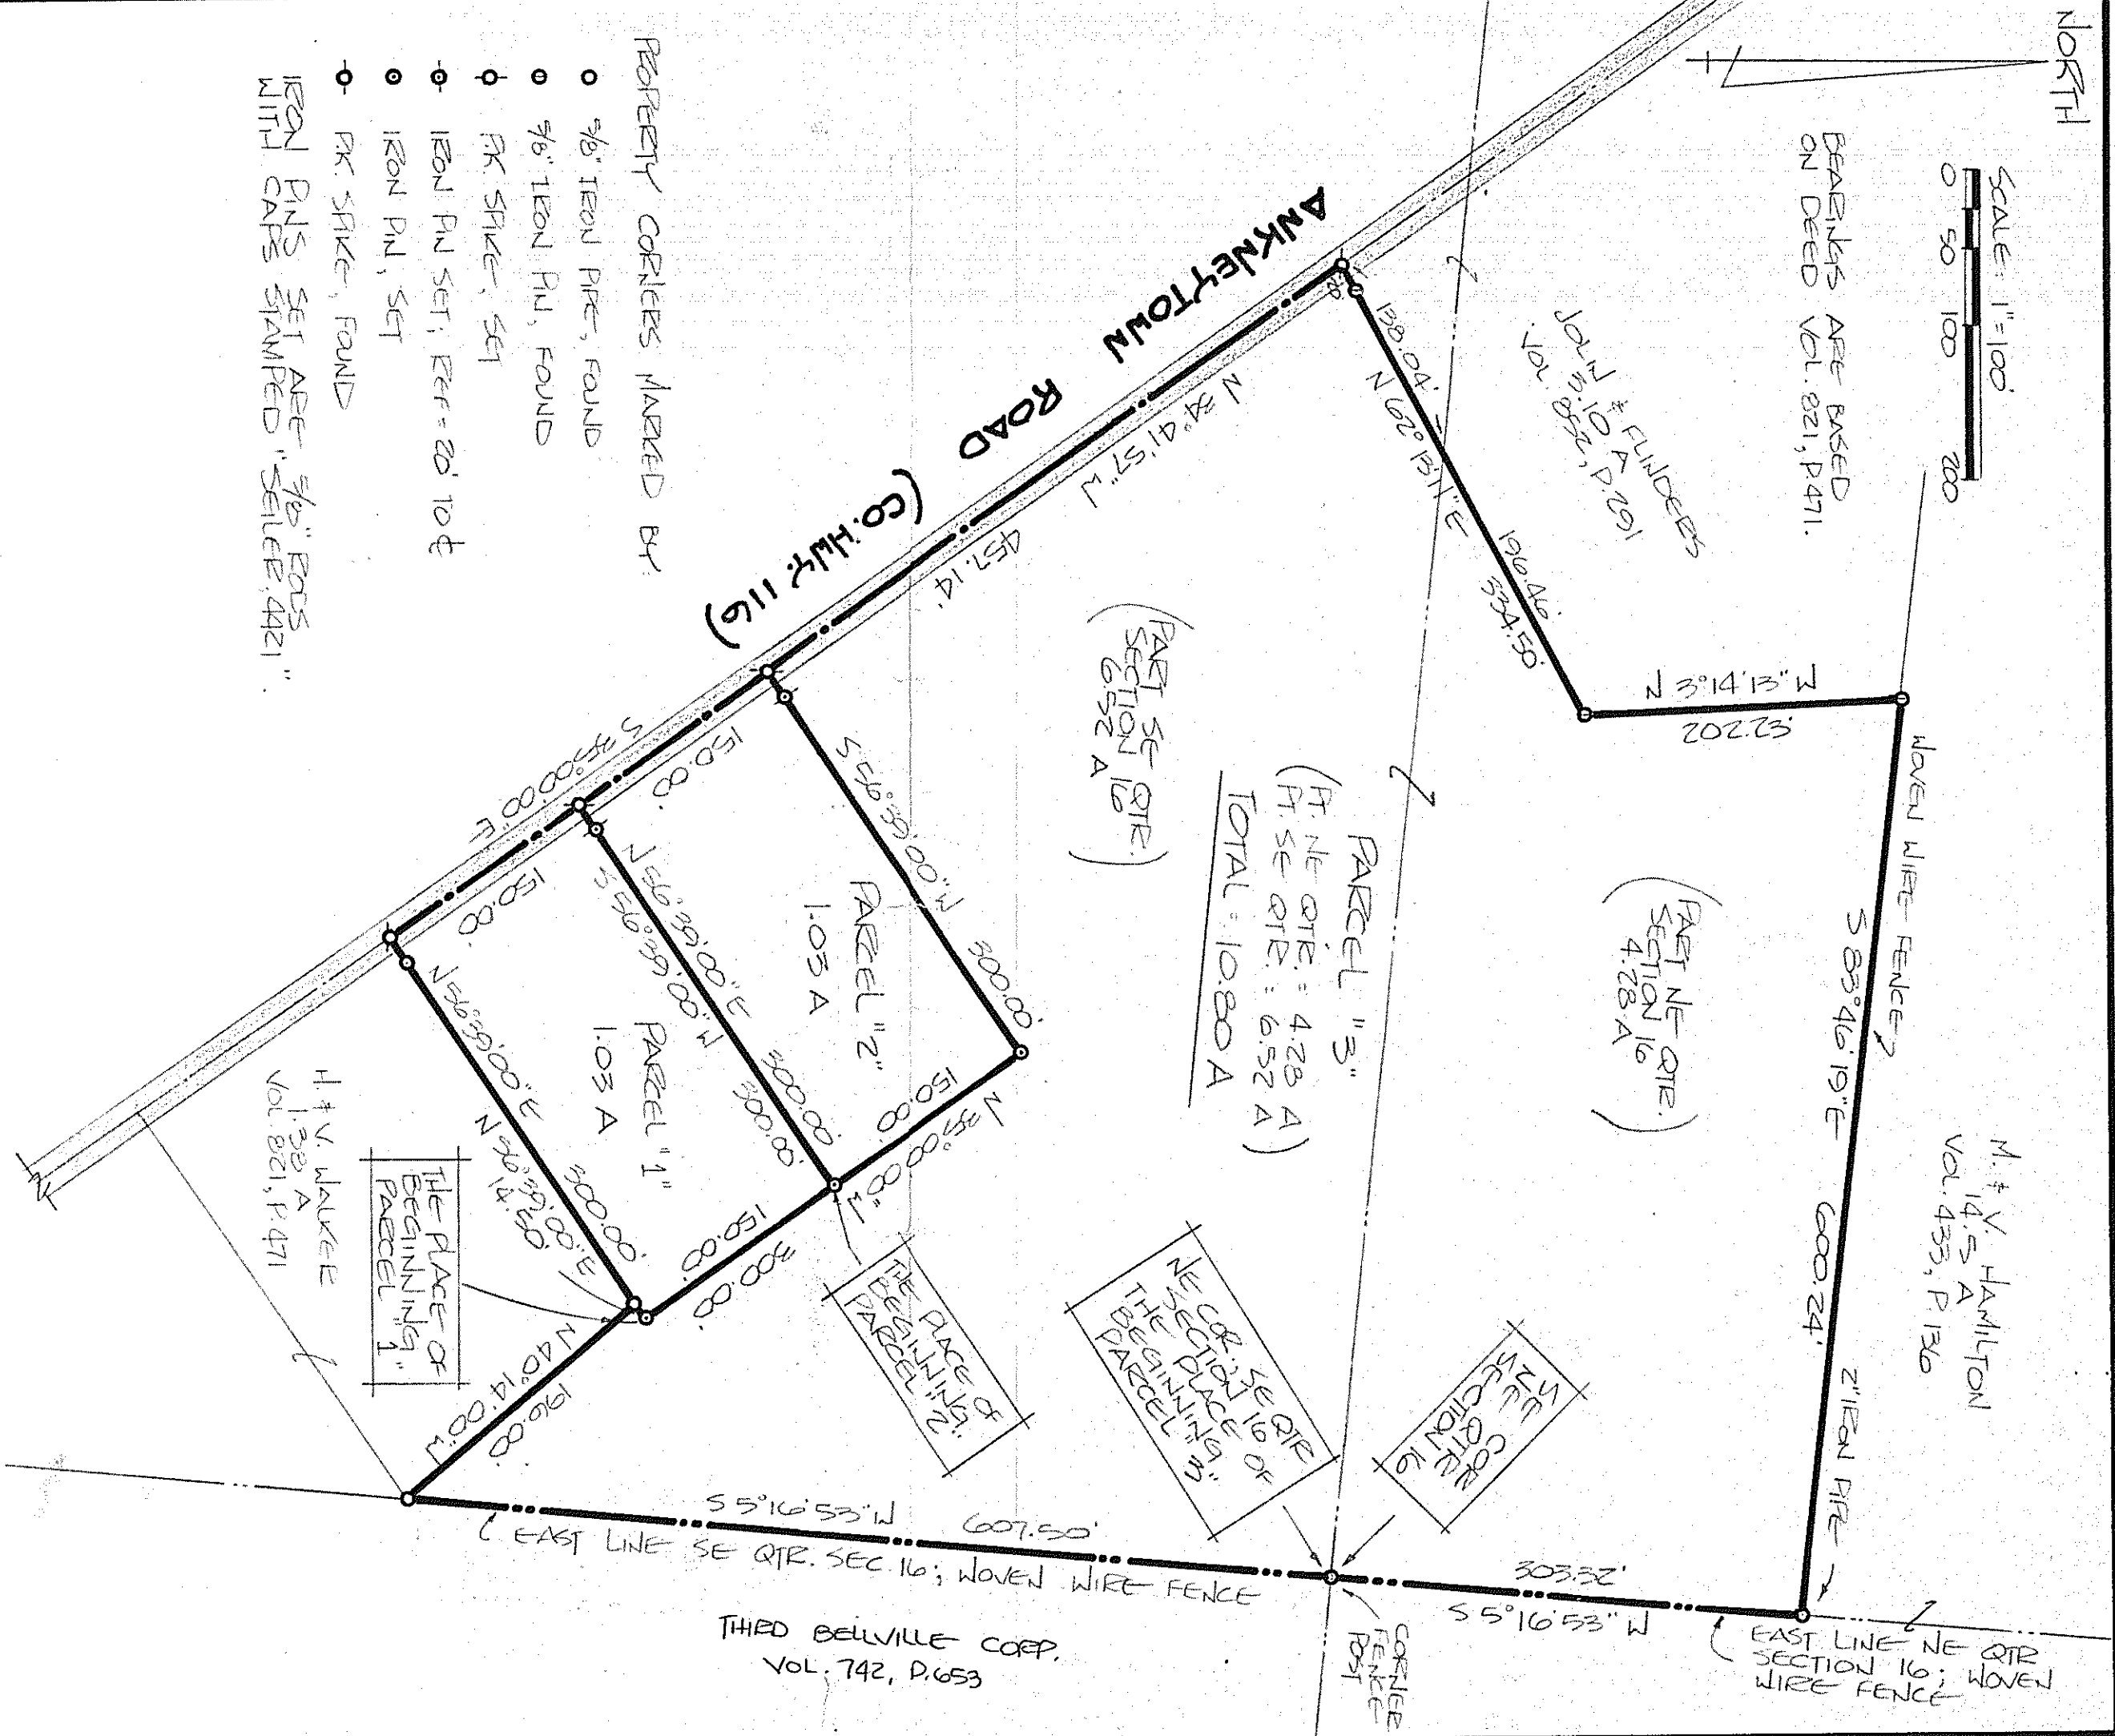

(PART NE QTR. SECTION 16) 4.28 A

PARCEL "3" (FT. NE QTR. SEC. 16) (FT. SE QTR. SEC. 16) TOTAL: 10.80 A

(PART SE QTR. SECTION 16) 6.52 A

ANKNEYTOWN ROAD (Co. H.W.K. 116)

PROPERTY CORNERS MARKED BY:

- 3/8" IRON PIPE, FOUND
 - 3/8" IRON PIN, FOUND
 - PK. SPIKE, SET
 - IRON PIN SET, REF = 20' TO E
 - IRON PIN, SET
 - PK. SPIKE, FOUND
- IRON PINS SET ARE 3/8" RODS WITH CAPS STAMPED "SEILER, 4421"

H & V. WALKER VOL. 821, P. 471

THE PLACE OF BEGINNING OF PARCEL "1"

THE PLACE OF BEGINNING OF PARCEL "2"

NE COR. 1/4 SEC. 16 OF TWP. 14.5 N. R. 13.0 E. THE PLACE OF BEGINNING OF PARCEL "3"

SEE COR. SEC. 16

EAST LINE NE QTR. SECTION 16; WOVEN WIRE FENCE

THIRD BELLVILLE CORP. VOL. 742, P. 653

SURVEY PLAN FOR PROPERTY TRANSFER
-DEKHMANN-

PT. NE & P. SE QTRS SEC. 16, T. 19, R. 13
JEFFERSON TOWNSHIP
CRAWFORD COUNTY, OHIO

DATE: JAN 29, 1988 SCALE: 1"=100'
DESG. NO.: 882193 DEWL. BY: LOS

SURVEY BY JUSTIN A. SEILER
REG. SURVEYOR MAIN STREET
52 1/2 NORTH MAIN STREET
MANSFIELD, OHIO 44902
(419) 522-9444

Justin A. Seiler