

DATE: AUGUST 8, 1983

ORDER NO: _____

LOCATION SURVEY FOR LAWYERS TITLE INS. CORP.

MORTGAGE CO. BUCKEYE FEDERAL SAVINGS AND LOAN

LOT(S) NO. -

GRANTOR LOIS M. LEWIS

CITY OR VILLAGE -

GRANTEE DAVID D. & PAMELA J. TAYLOR

TOWNSHIP JEFFERSON

ADDRESS RD 1 BELLVILLE, OHIO

COUNTY RICHLAND

, OHIO


SECTION 17 1 S.W.

ALLOTMENT -

TWP. 19 R. 18

PLAT BOOK -

PAGE -

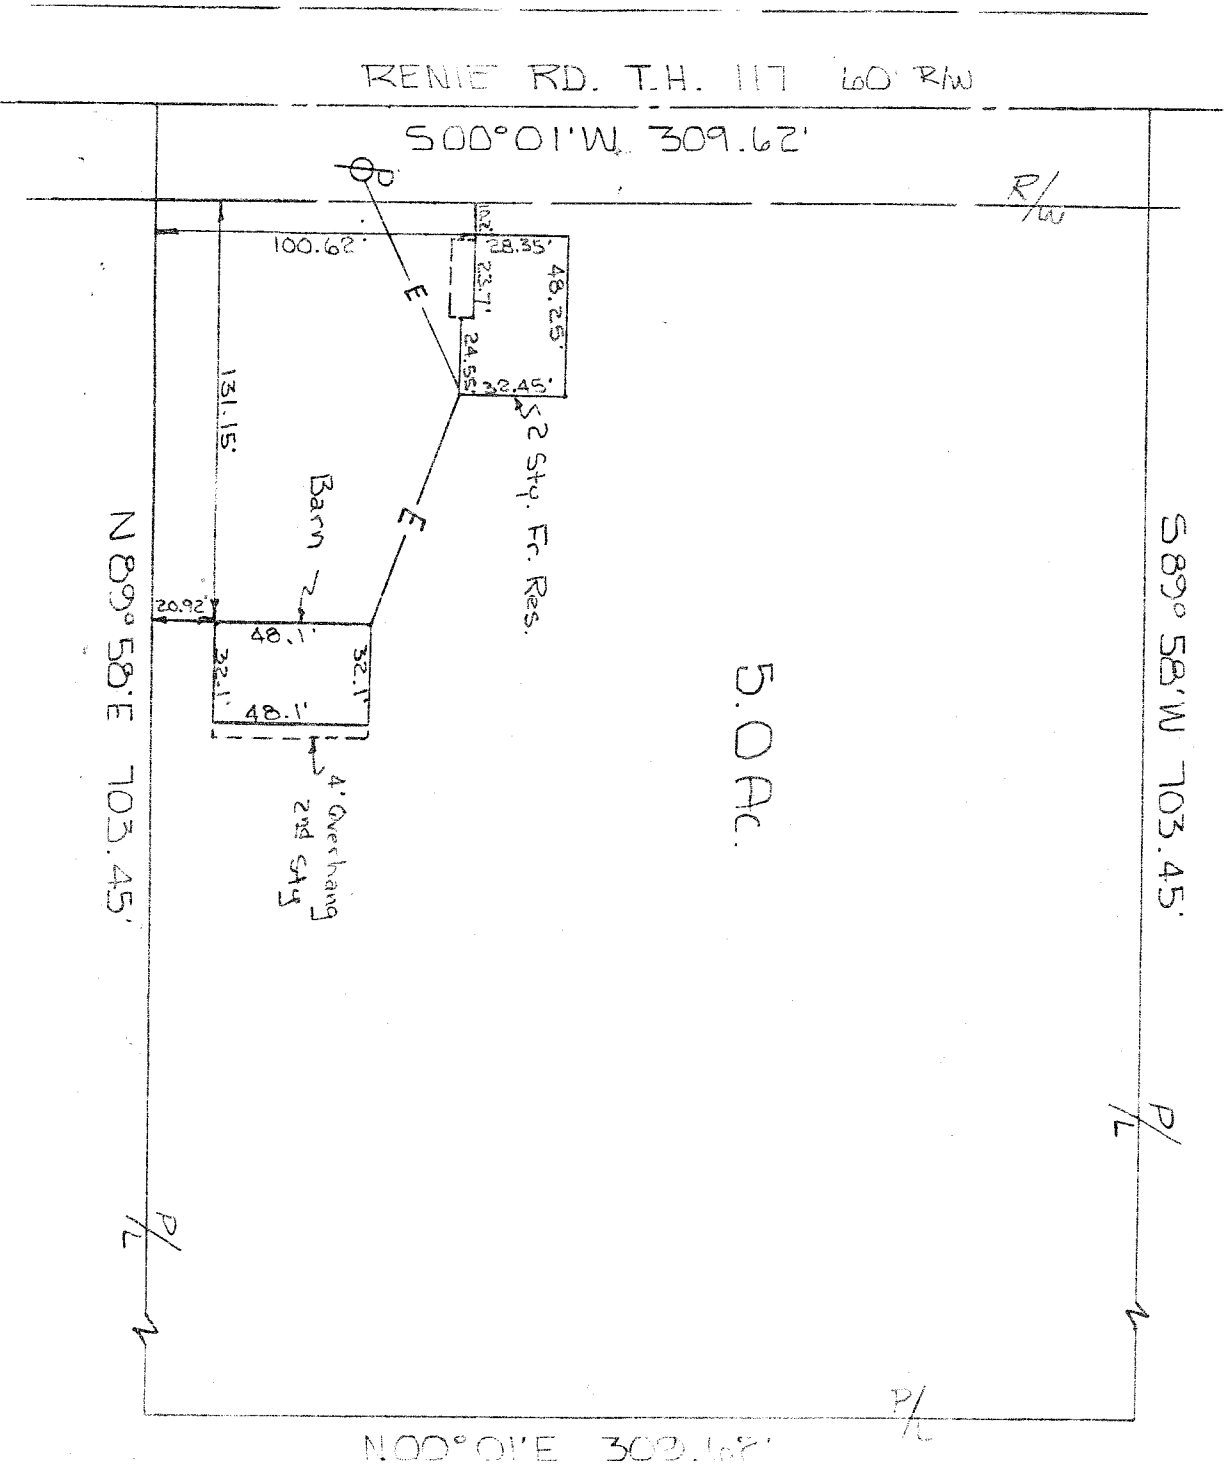

I HEREBY CERTIFY THAT A LOCATION SURVEY OF THE ABOVE PREMISES HAS BEEN MADE, THAT THERE ARE NO ENCROACHMENTS OR EASEMENTS VISIBLE ON THE GROUND OTHER THAN THOSE SHOWN ABOVE, AND THAT IRON PIPE HAVE NOT BEEN SET UNLESS INDICATED. THIS SURVEY PROVIDED FOR TITLE COMPANY AND/OR LENDER ONLY; AND NOT TO BE CONSTRUED AS A PROPERTY SURVEY FOR LOCATION OF BOUNDARY LINES

Larry G. Blunk
 LARRY G. BLUNK, REG. SURVEYOR NO. 6320