


B. & B. BOX
862 / 707

E. WIDENER
282 / 345

SURVEY FOR D. SHANBAUGH
BEING PART OF THE NORTH EAST QUARTER SECTION NO. 18,
TWP. 19 - RA. 18, JEFFERSON TOWNSHIP, RICHMOND
COUNTY, STATE OF OHIO.
ALSO, PART OF THE NORTHWEST QUARTER OF SECTION NO. 17,

E. WIDENER
282 / 345

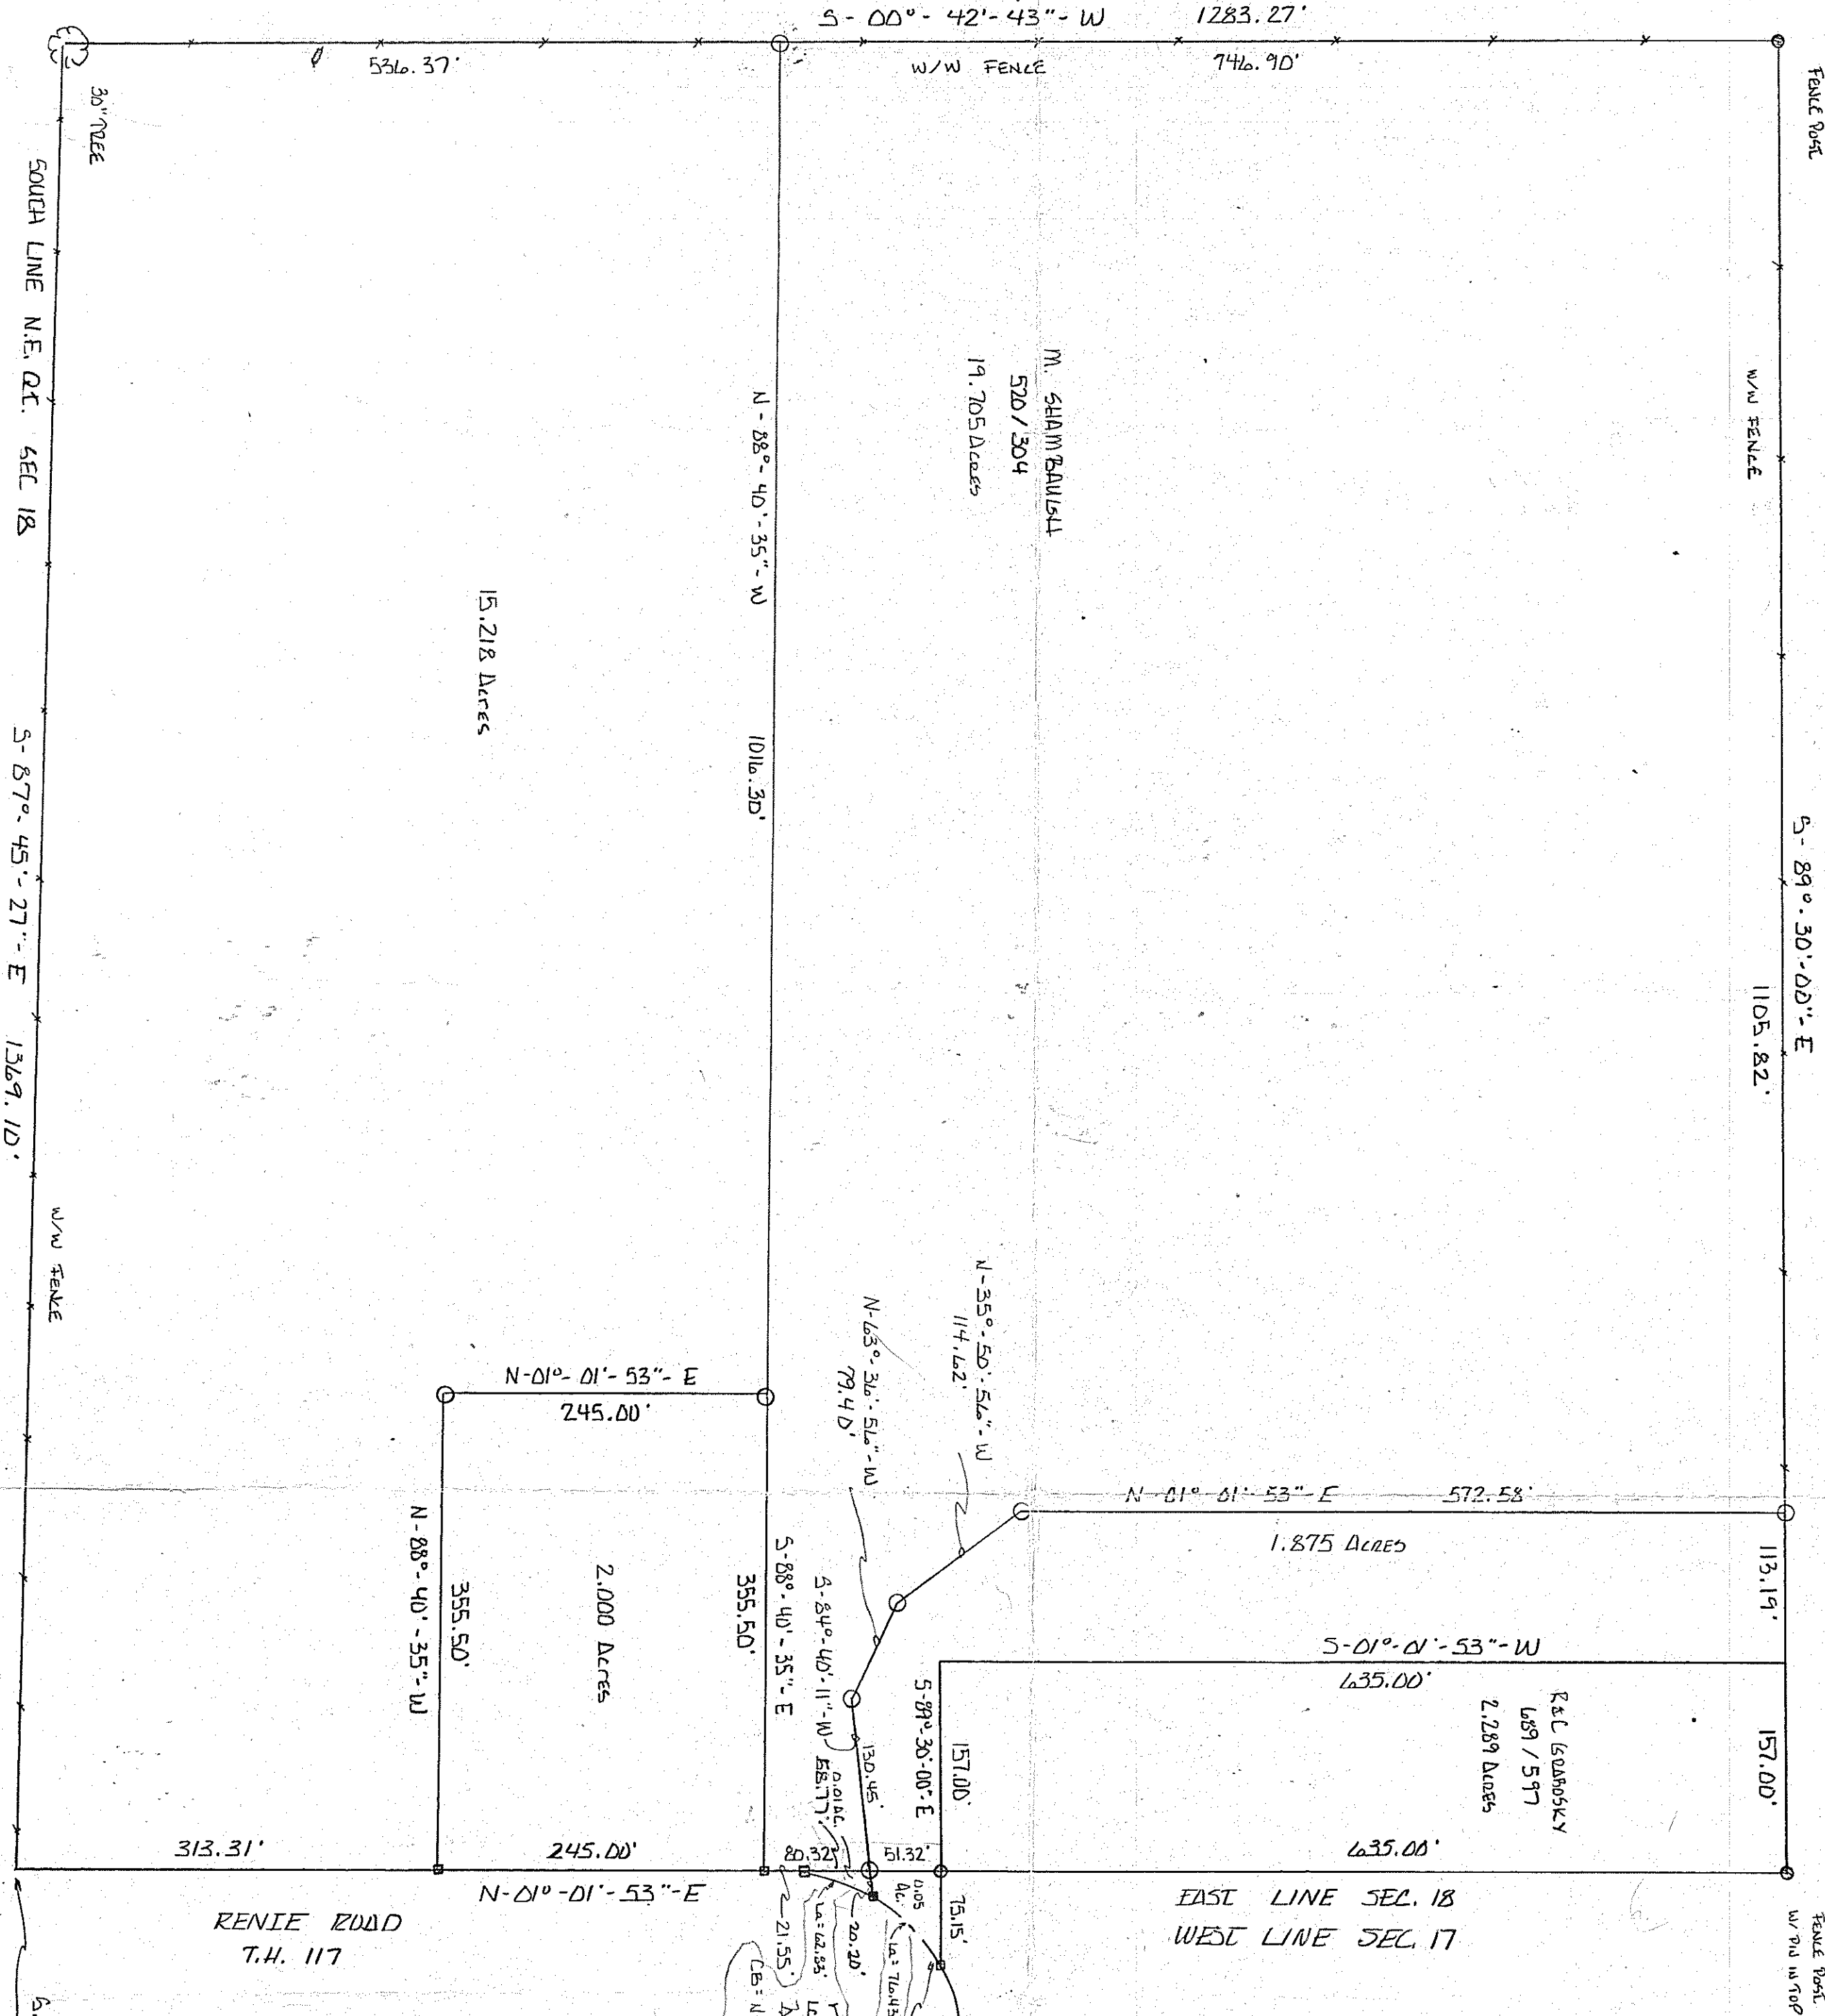

CERTIFICATION

I, EDWARD G. BLANCH, P.S., DESIGNATED SURVEYOR
DO HEREBY CERTIFY THE ABOVE PLAT
IS FROM AN ACTUAL FIELD SURVEY MADE BY ME IN
MONTH OF 1989 AND IS CORRECT TO THE BEST OF
MY KNOWLEDGE, ALL REQUIREMENTS FROM AN
ASSUMED MEDIUM.

EDWARD G. BLANCH P.S.

L. FLINDERS
756 / 656

