


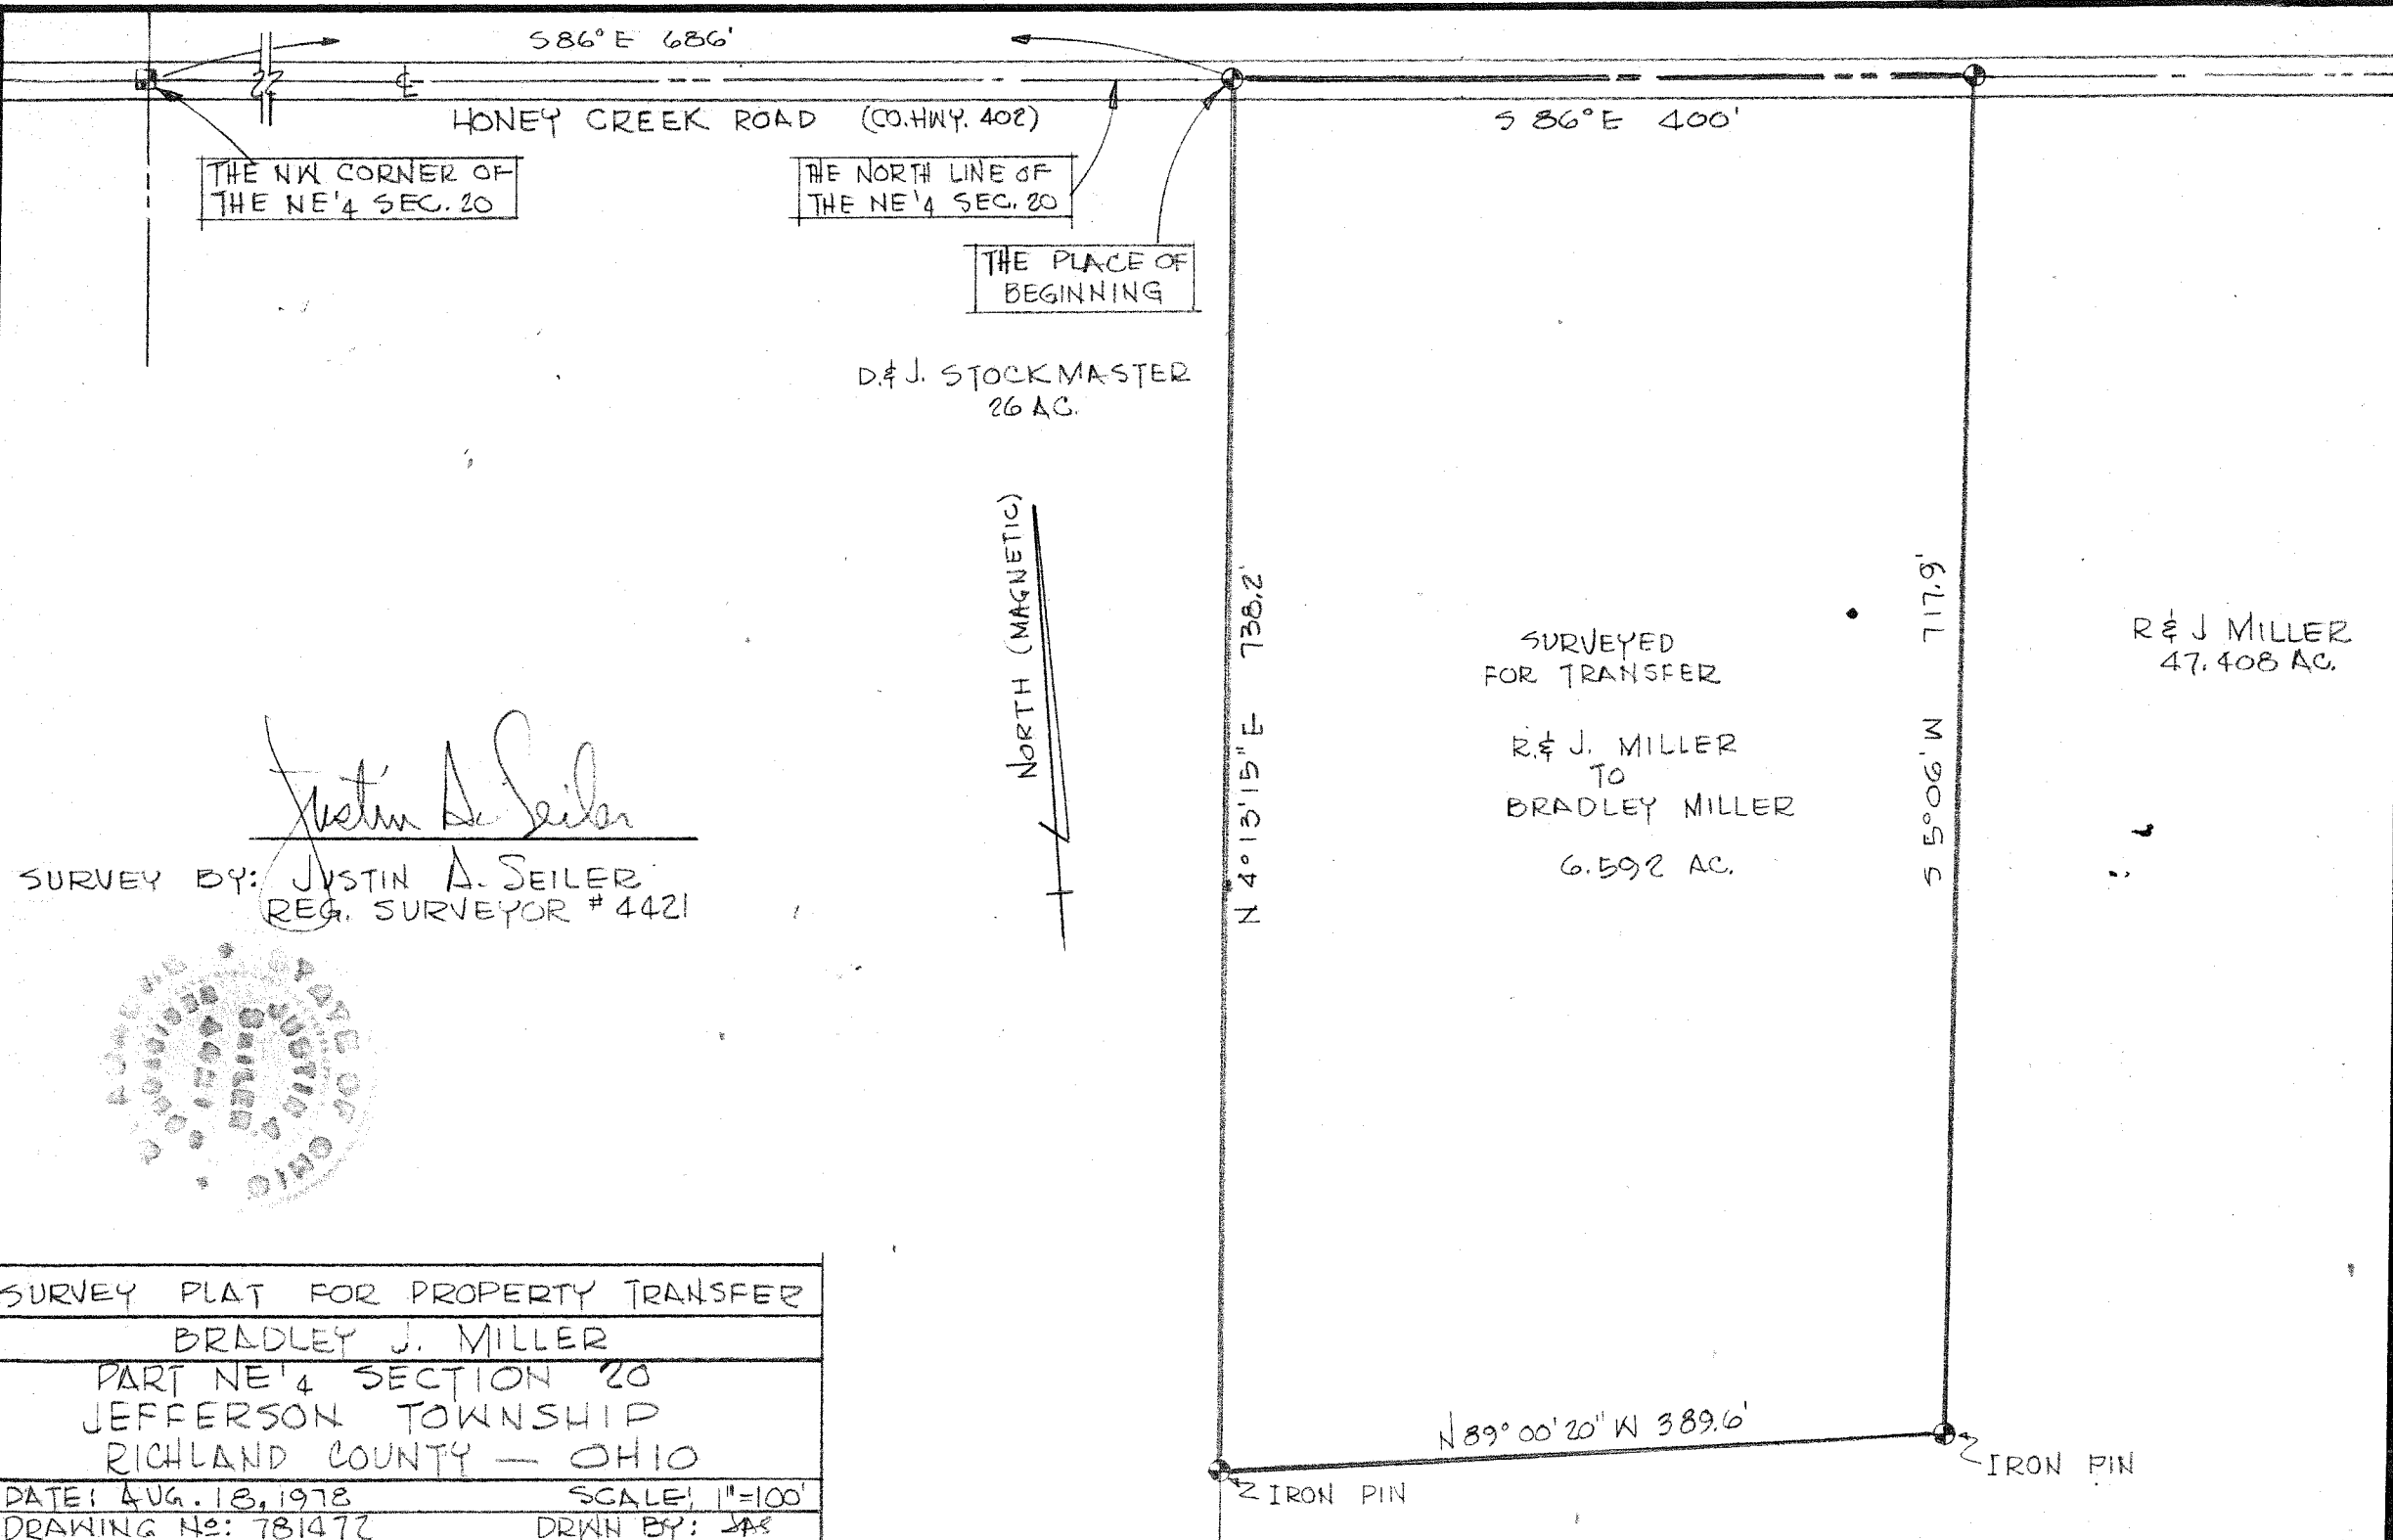

S 86° E 686'

HONEY CREEK ROAD (CO. HWY. 402)

THE NW CORNER OF
THE NE 1/4 SEC. 20

THE NORTH LINE OF
THE NE 1/4 SEC. 20

THE PLACE OF
BEGINNING

D. & J. STOCKMASTER
26 AC.

NORTH (MAGNETIC)

S 86° E 400'

SURVEYED
FOR TRANSFER

R. & J. MILLER
TO
BRADLEY MILLER

6.592 AC.

R. & J. MILLER
47.408 AC.

717.9'

S 5° 06' W


N 4° 13' 15" E 738.2'

N 89° 00' 20" W 389.6'

IRON PIN

IRON PIN

SURVEY BY: JUSTIN A. SEILER
REG. SURVEYOR #4421

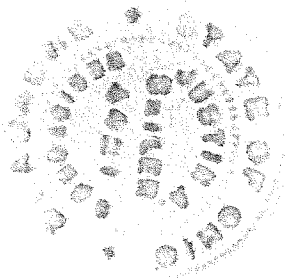

SURVEY PLAT FOR PROPERTY TRANSFER	
BRADLEY J. MILLER	
PART NE 1/4 SECTION 20	
JEFFERSON TOWNSHIP	
RICHLAND COUNTY — OHIO	
DATE: AUG. 18, 1978	SCALE: 1"=100'
DRAWING No: 781472	DRWN BY: JAS