



SURVEY FOR CLIFF LEEDY

BEING A PART OF THE NORTHEAST QUARTER AND THE NORTHEAST QUARTER OF SECTION NUMBER 21, TWP. 19 - RA. 18, TOWNSHIP OF JEFFERSON, COUNTY OF RICHLAND, STATE OF OHIO.

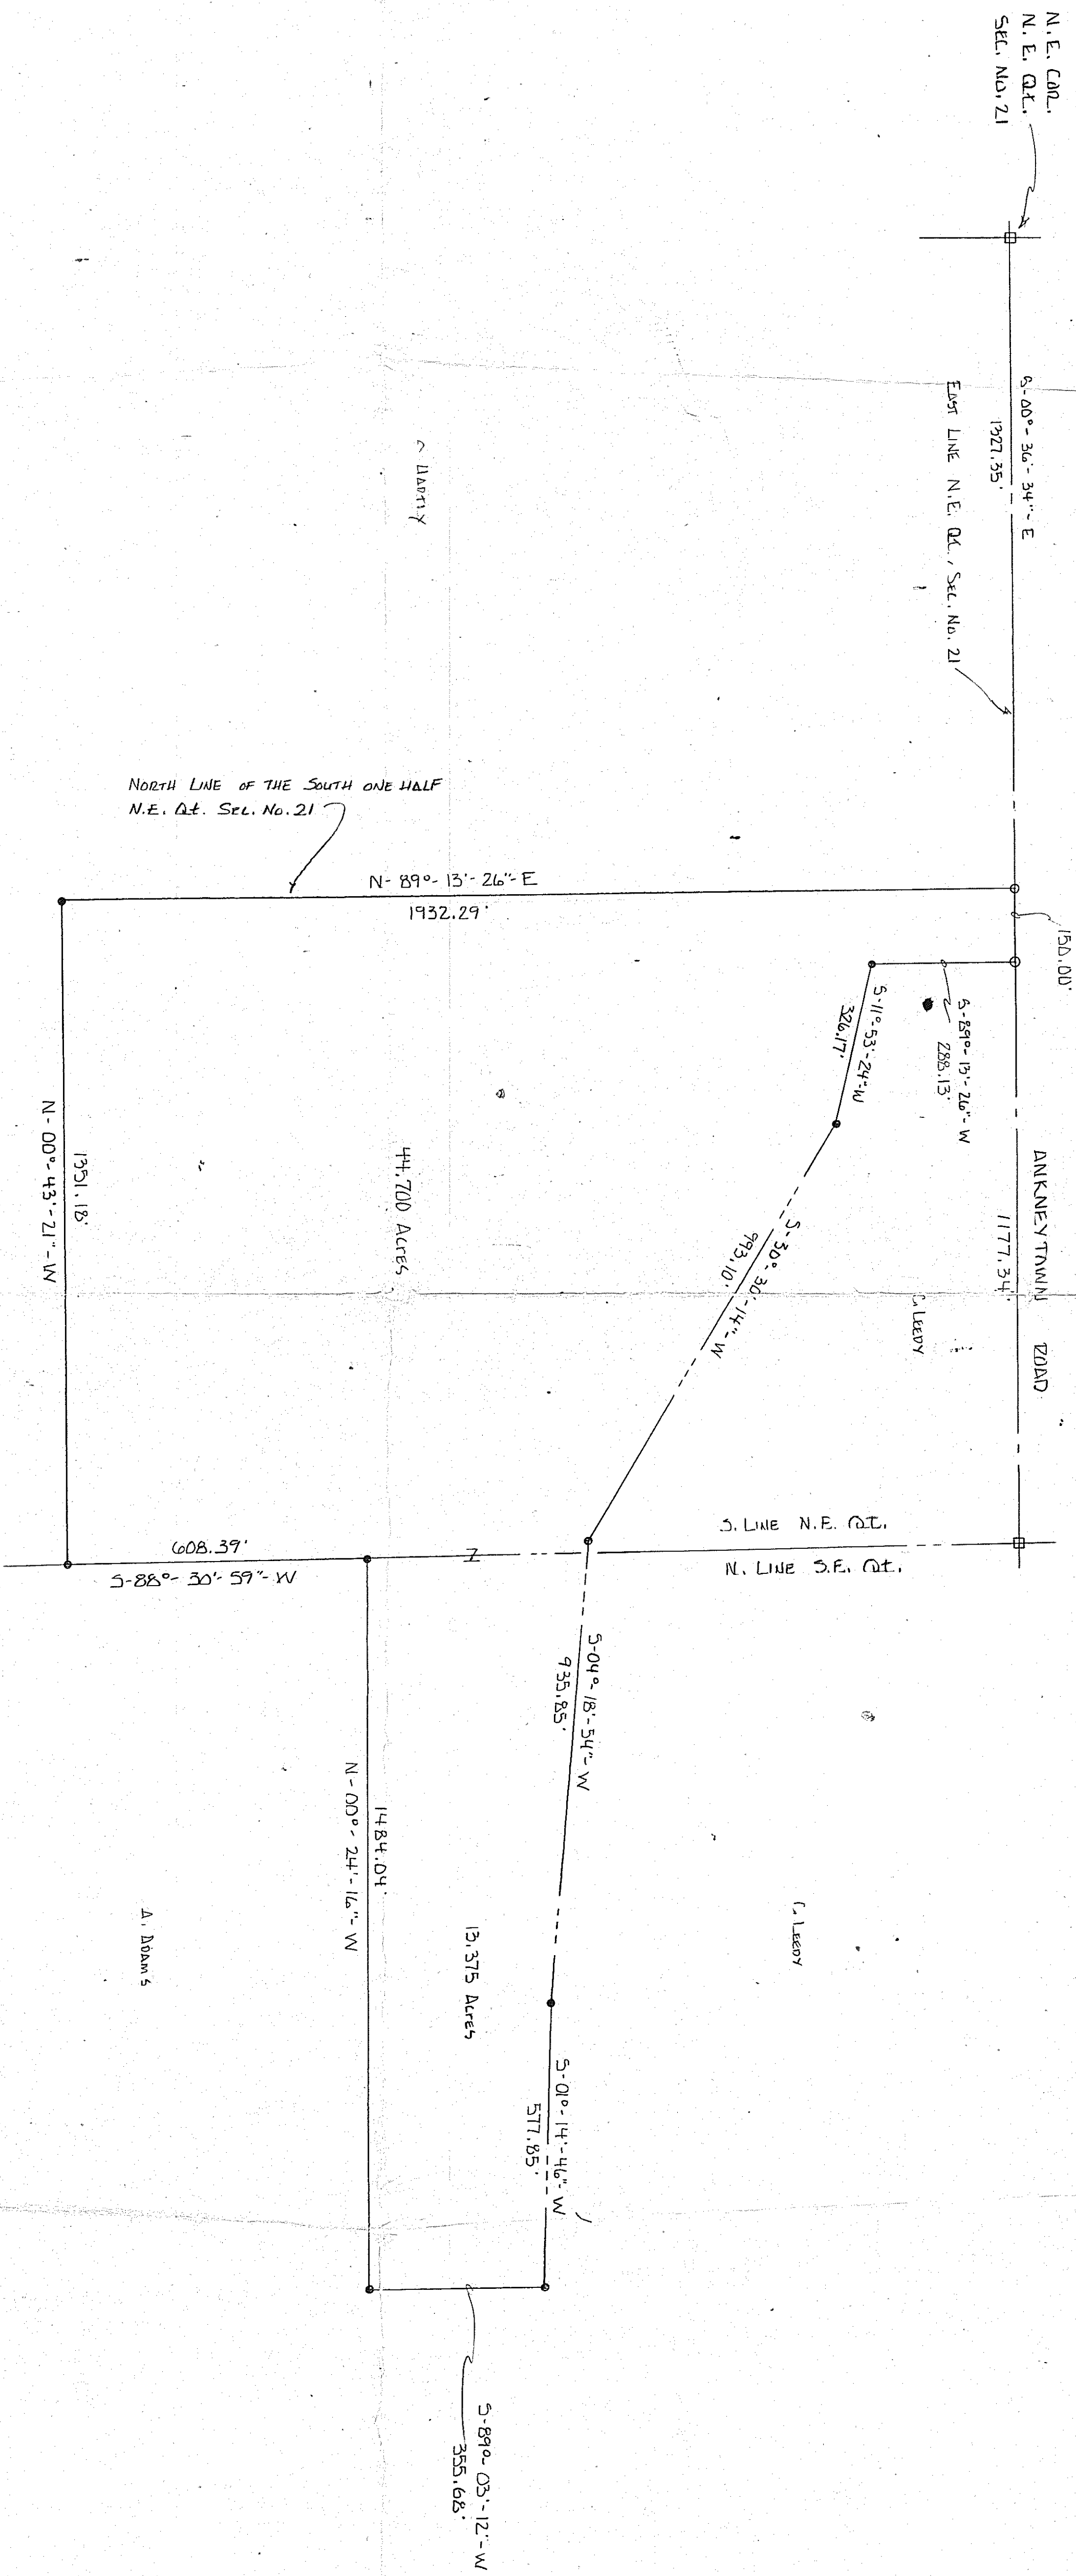


LEGEND

- RAILROAD SINE FOUND
- RAILROAD SINE SET
- IRON PIN SET
- CENTER ROADWAY
- CENTER CREEK

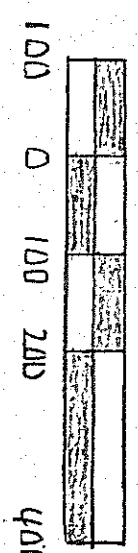

SCALE: 1 INCH = 200 FEET

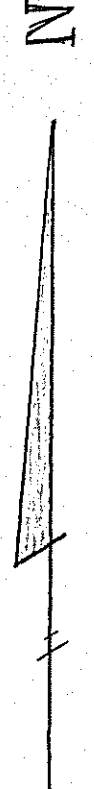

CERTIFICATION
I, Edward G. Black, P.S., Registered Surveyor No. 63005, HEREBY CERTIFY THAT THIS SURVEY PLAT IS A TRUE REPRESENTATION OF AN ACTUAL FIELD SURVEY MADE BY ME IN NOV. OF 1980. ALL BEARINGS ARE FROM AN ASSUMED MERIDIAN AND FOR ANGULAR MEASUREMENT ONLY.

EDWARD G. BLACK, P.S.
EDWARD G. BLACK, P.S.

