



SURVEY FOR CLIFF LEEDY

BEING A PART OF THE NORTHWEST QUARTER
OF SECTION NUMBER 22, TWP. 19 - RA. 18,
TOWNSHIP OF JEFFERSON, COUNTY OF RICHLAND,
STATE OF OHIO

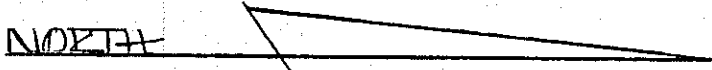

SCALE : 1 INCH = 100 FEET

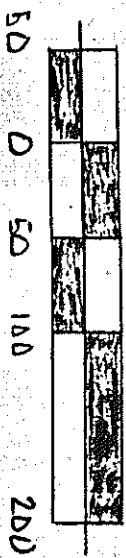

- IRON PIN SET
- IRON PIPE FOUND SET


CERTIFICATION

I EDWARD G. PLACK, P.S., REGISTERED SURVEYOR
NUMBER 63665, HEREBY CERTIFY THAT THIS SURVEY
PLAT IS A TRUE REPRESENTATION OF AN ACTUAL
FIELD SURVEY MADE BY ME IN FEB & MAR OF 1987.
ALL READINGS ARE FROM AN ASSUMED MERIDIAN.

Edward G. Plack, P.S.,

EDWARD G. PLACK, P.S.,

C. & B. LEEDY

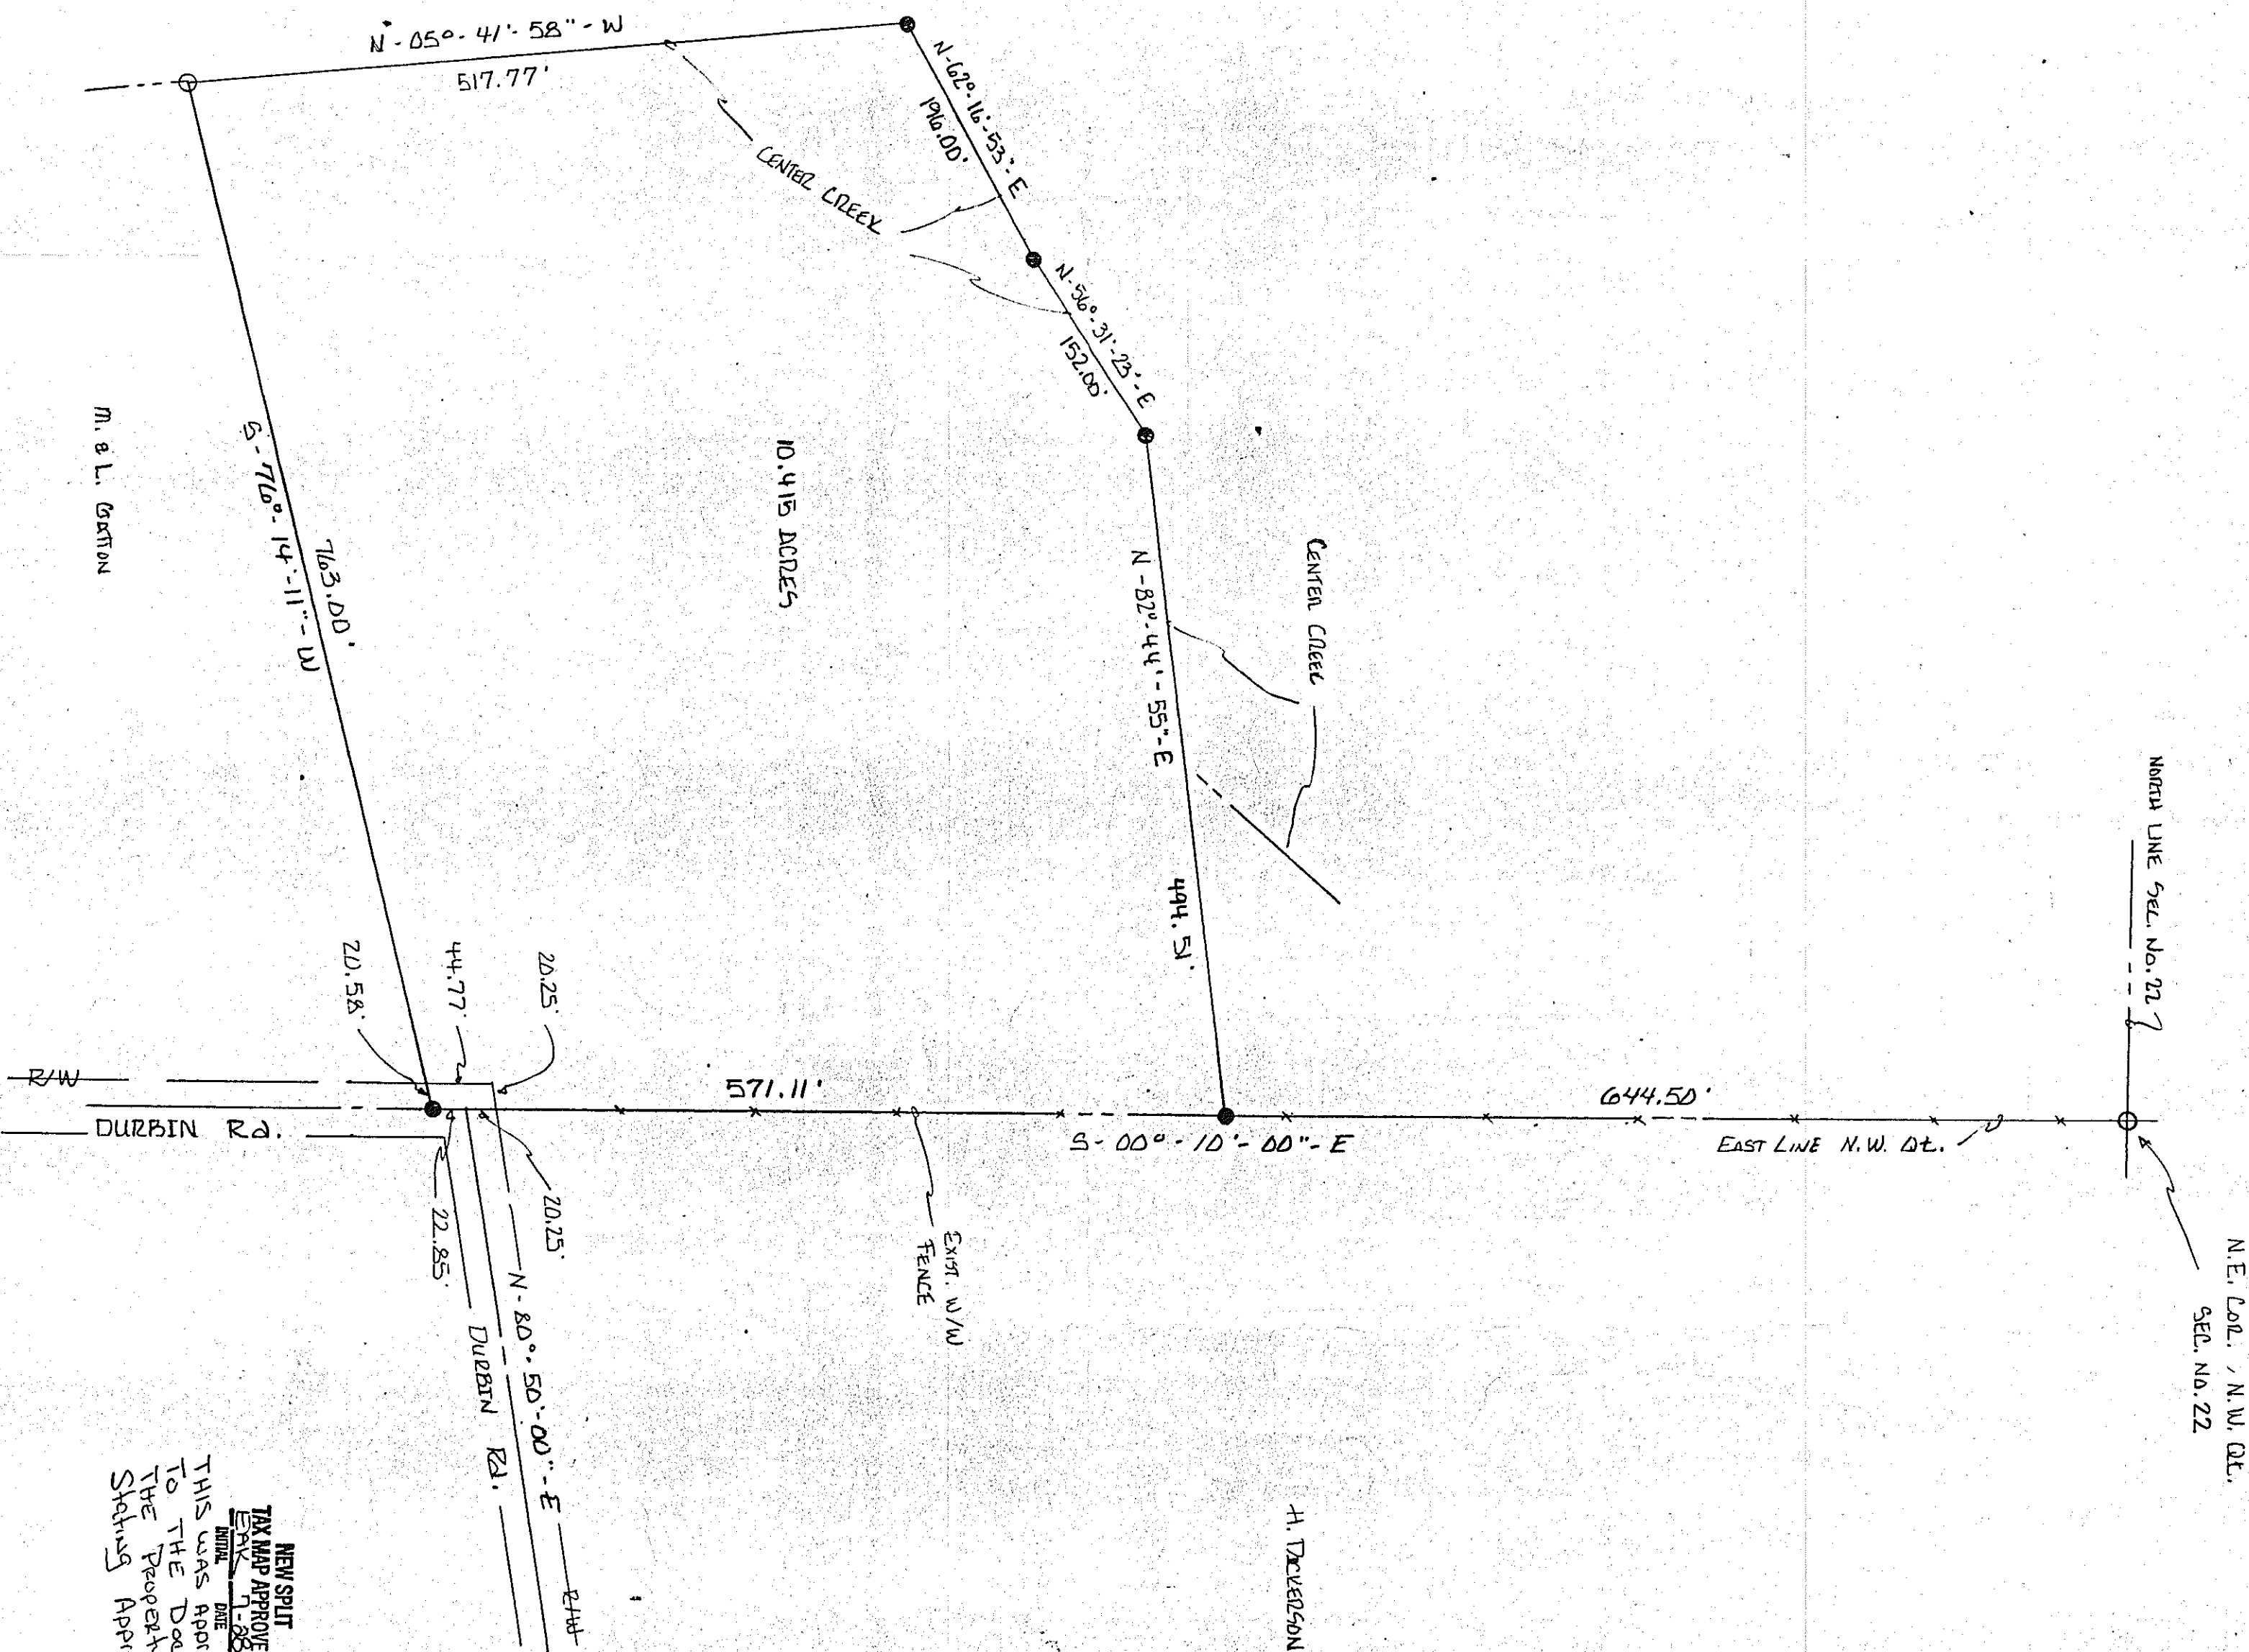

NEW SPILT
TAX MAP APPROVED
DATE 1-28-88
THIS WAS APPROVED DUE
TO THE DOCUMENTS THAT
THE PROPERTY OWNER HAD
Staking Approved in 1987

